


**DECISION UNDER DELEGATED AUTHORITY ON AN  
APPLICATION BY SKYCITY CASINO MANAGEMENT LIMITED FOR APPROVAL  
OF NEW FLOOR PLANS FOR THE AUCKLAND CASINO**

**Date of Decision:** 2 September 2010

1. On 30 August 2010, SKYCITY Casino Management Limited ("**SCML**") applied, pursuant to condition 11 of its operator's licence for the Auckland casino, for approval of new floor plans, "Sept 2010".
2. The application raises no issues the Commission needs to consider. Accordingly the application is approved by the Chief Gambling Commissioner and the Executive Director under delegated authority pursuant to condition 11 of SCML's operator's licence.
3. Floor plan "Jan 2010" ceases to be valid once SCML is fully reliant on plan "Sept 2010".
4. Floor plans "Sept 2010" are **attached**.




**Peter Chin**  
Chief Gambling Commissioner  
Gambling Commission

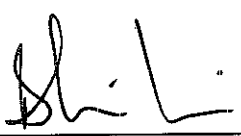

**Blair Cairncross**  
Acting Executive Director  
Gambling Commission

2 September 2010

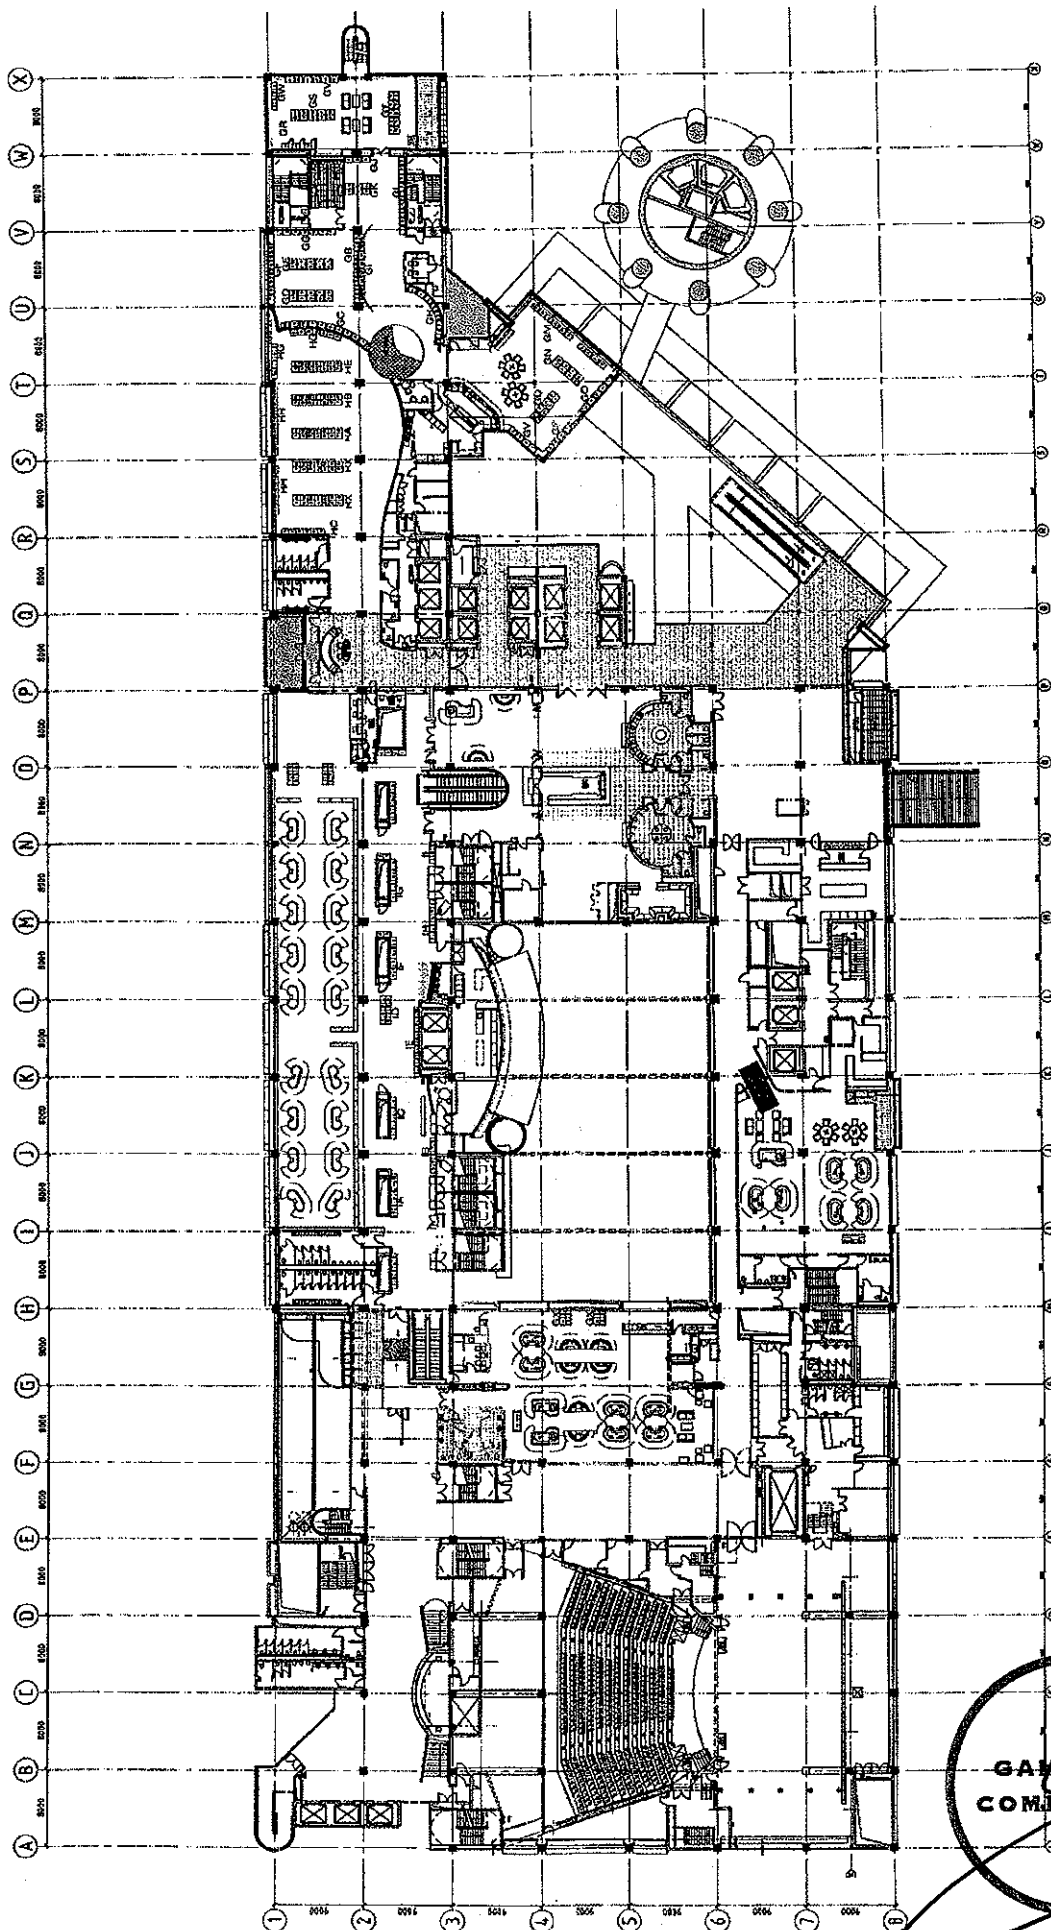[illegible]

**SKY CITY ENTERTAINMENT GROUP**

Call: 616 9 5570088  
Fax: 616 9 5570089

Attn: Mr. [Name]  
400 13th Street  
Suite 200  
Grand Rapids, MI 49503  
USA

www.skcityentertainment.com

**SKY CITY ENTERTAINMENT GROUP**

**Gaming Layouts**

**SKY CITY ENTERTAINMENT GROUP**

**CLIENT AND PROJECT**

Client Name: Sky City Entertainment Group

Project Name: Gaming Layouts

Address: 400 13th Street, Suite 200, Grand Rapids, MI 49503, USA

Phone: 616 9 5570088, Fax: 616 9 5570089

Email: info@skcityentertainment.com

**DRAWING INFORMATION**

Sheet: 01 of 02

Drawn By: J. [Name]

Checked By: J. [Name]

Date: 10/10/2002

Scale: 1/8" = 1'-0"

**NOTES**

1. Refer to Section 1.00 for General Specifications.

2. All dimensions are to the center of the wall unless otherwise noted.

3. All dimensions are to the center of the wall unless otherwise noted.

4. All dimensions are to the center of the wall unless otherwise noted.


**REVISIONS**

Rev.	Description	Date
1	Initial drawing	10/10/2002
2	Revised drawing	10/10/2002

**APPROVALS**

Signature	Title	Date
[Signature]	Project Manager	10/10/2002
[Signature]	Client Representative	10/10/2002

Sept 2010

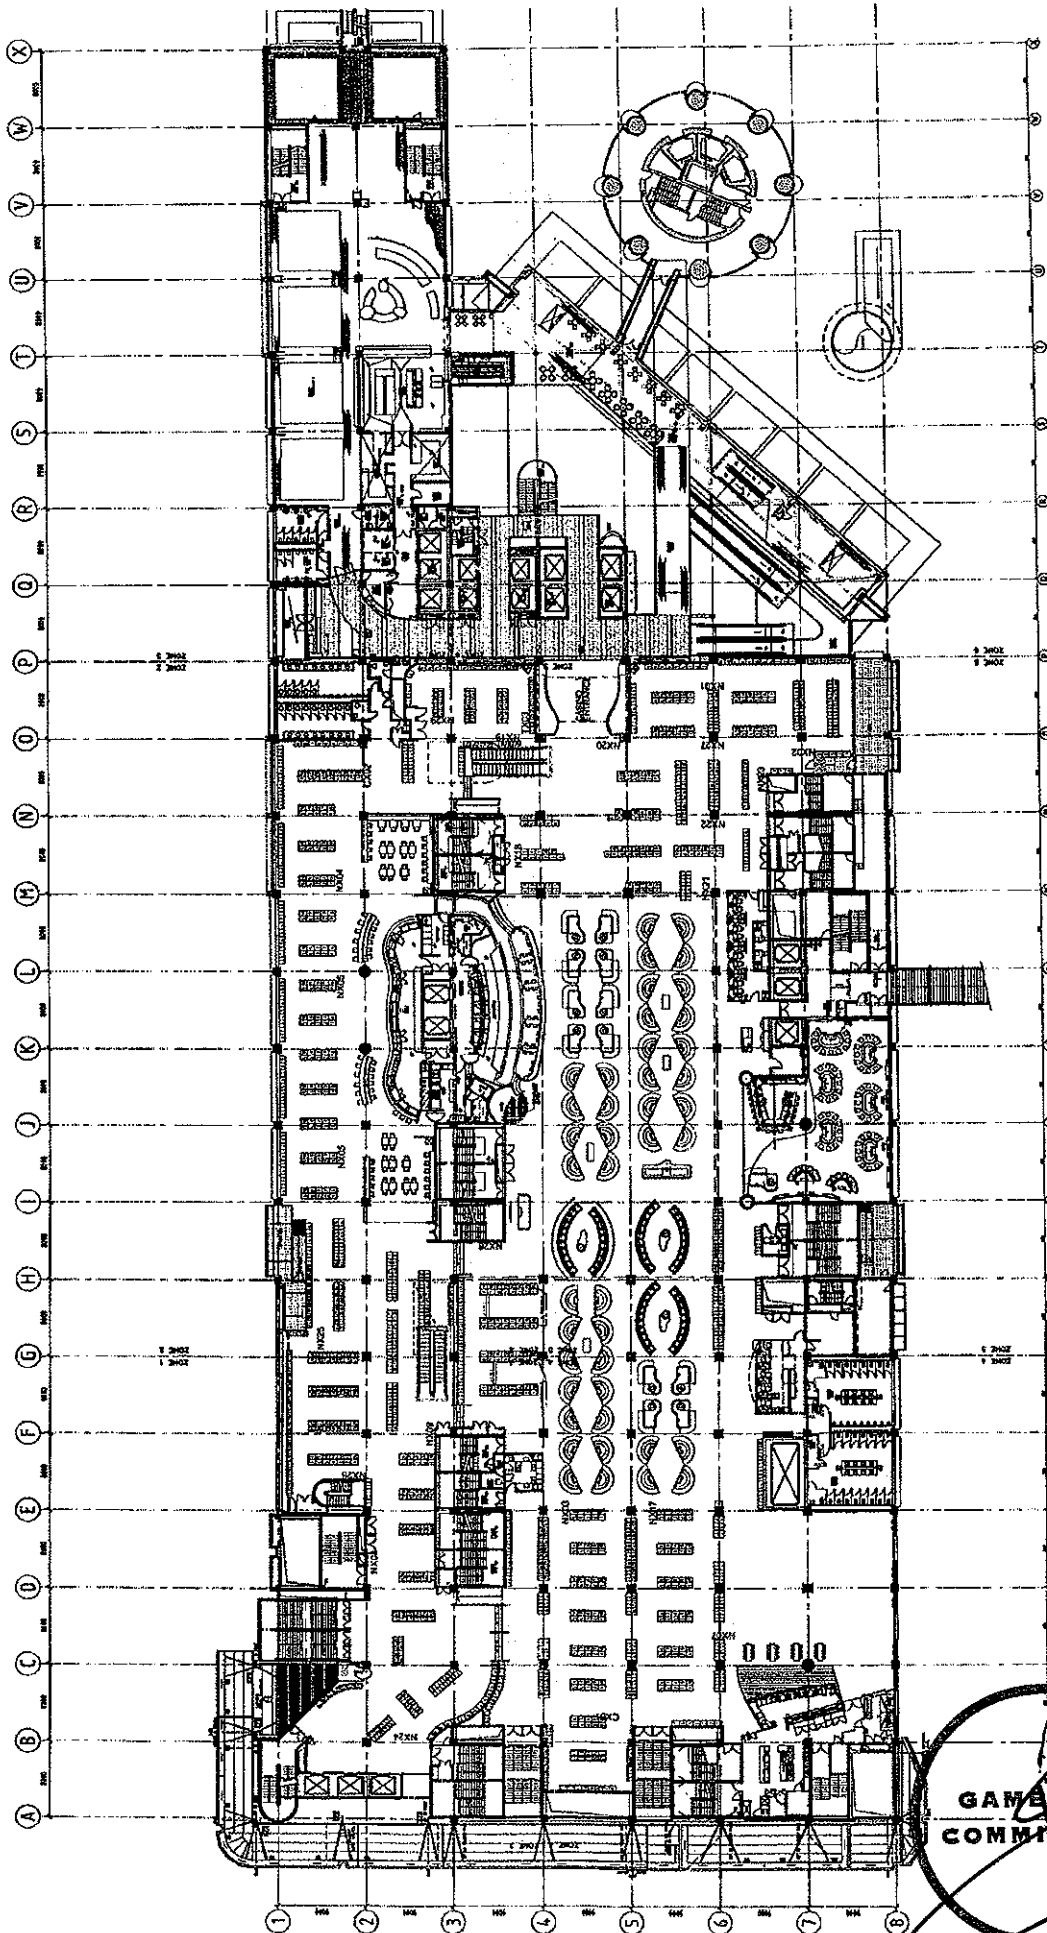

**SCHEDULE**

GAME TYPE	NO.	AREA (SQ. FT.)	AREA (SQ. YD.)
CRAPS	17	1,100	127
BLACKJACK	14	1,100	127
ROULETTE	14	1,100	127
POKER	14	1,100	127
SLACK	14	1,100	127
BAR	14	1,100	127
RESTROOM	14	1,100	127
LOBBY	14	1,100	127
TOTAL	112	15,400	1,760

**REVISION**

NO.	DATE	DESCRIPTION
1	09/01/10	ISSUED FOR PERMIT
2	09/01/10	ISSUED FOR PERMIT
**Level 2 Gaming Layout**  
**SKY CITY**  
**Proposed Layout - Post Refurb**  
**1202 (M)**

1. Refer to Revision 1 for General Information and Notes.  
 2. This drawing shall be read in conjunction with all related documents.  
 3. Copyright © 2010 Sky City Entertainment Group, Inc.

**DESIGN INFORMATION**

Item	Description	Quantity	Unit
1	General	1	Set
2	Foundation	1	Set
3	Structural	1	Set
4	MEP	1	Set
5	Interior	1	Set
6	Exterior	1	Set
7	Site	1	Set
8	Other	1	Set

**SKY CITY ENTERTAINMENT GROUP**  
**Gaming Layouts**

**SKY CITY**  
 ENTERTAINMENT GROUP

**moller architects**  
 Moller Architects  
 1000 15th Street, Suite 1000  
 Denver, CO 80202  
 Phone: 303.733.1000  
 Fax: 303.733.1001  
 Email: info@mollerarchitects.com  
 Website: www.mollerarchitects.com

