


**DECISION UNDER DELEGATED AUTHORITY ON AN APPLICATION
BY SKYCITY CASINO MANAGEMENT LIMITED FOR APPROVAL
OF NEW FLOOR PLANS FOR THE AUCKLAND CASINO**

Date of Decision: 25 January 2011


1. On 21 January 2011, SKYCITY Casino Management Limited ("SCML") applied, pursuant to condition 11 of its operator's licence for the Auckland casino, for approval of new floor plan "January 2011 Option 1".
2. SCML currently has approval for "January 2011 Option 2", but seeks approval for floor plan "January 2011 Option 1" to allow it to transition to "January 2011 Option 2".
3. The application raises no issues the Commission needs to consider. Accordingly the application is approved by the Chief Gambling Commissioner and the Executive Director under delegated authority pursuant to condition 11 of SCML's operator's licence. Floor plan "January 2011 Option 1" (attached) is approved.
4. "January 2011 Option 1" ceases to be valid once SCML is fully reliant on "January 2011 Option 2".

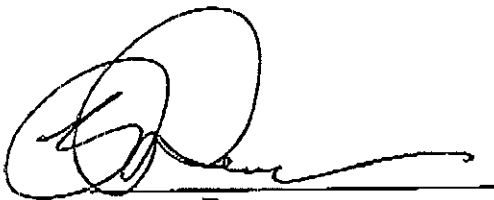


Graeme Reeves
Chief Gambling Commissioner
Gambling Commission

25 January 2011

**GAMBLING
COMMISSION**

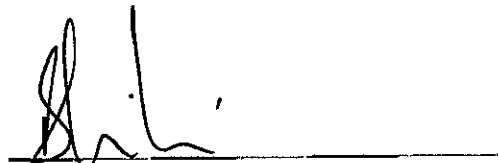

Blair Cairncross
Executive Director
Gambling Commission

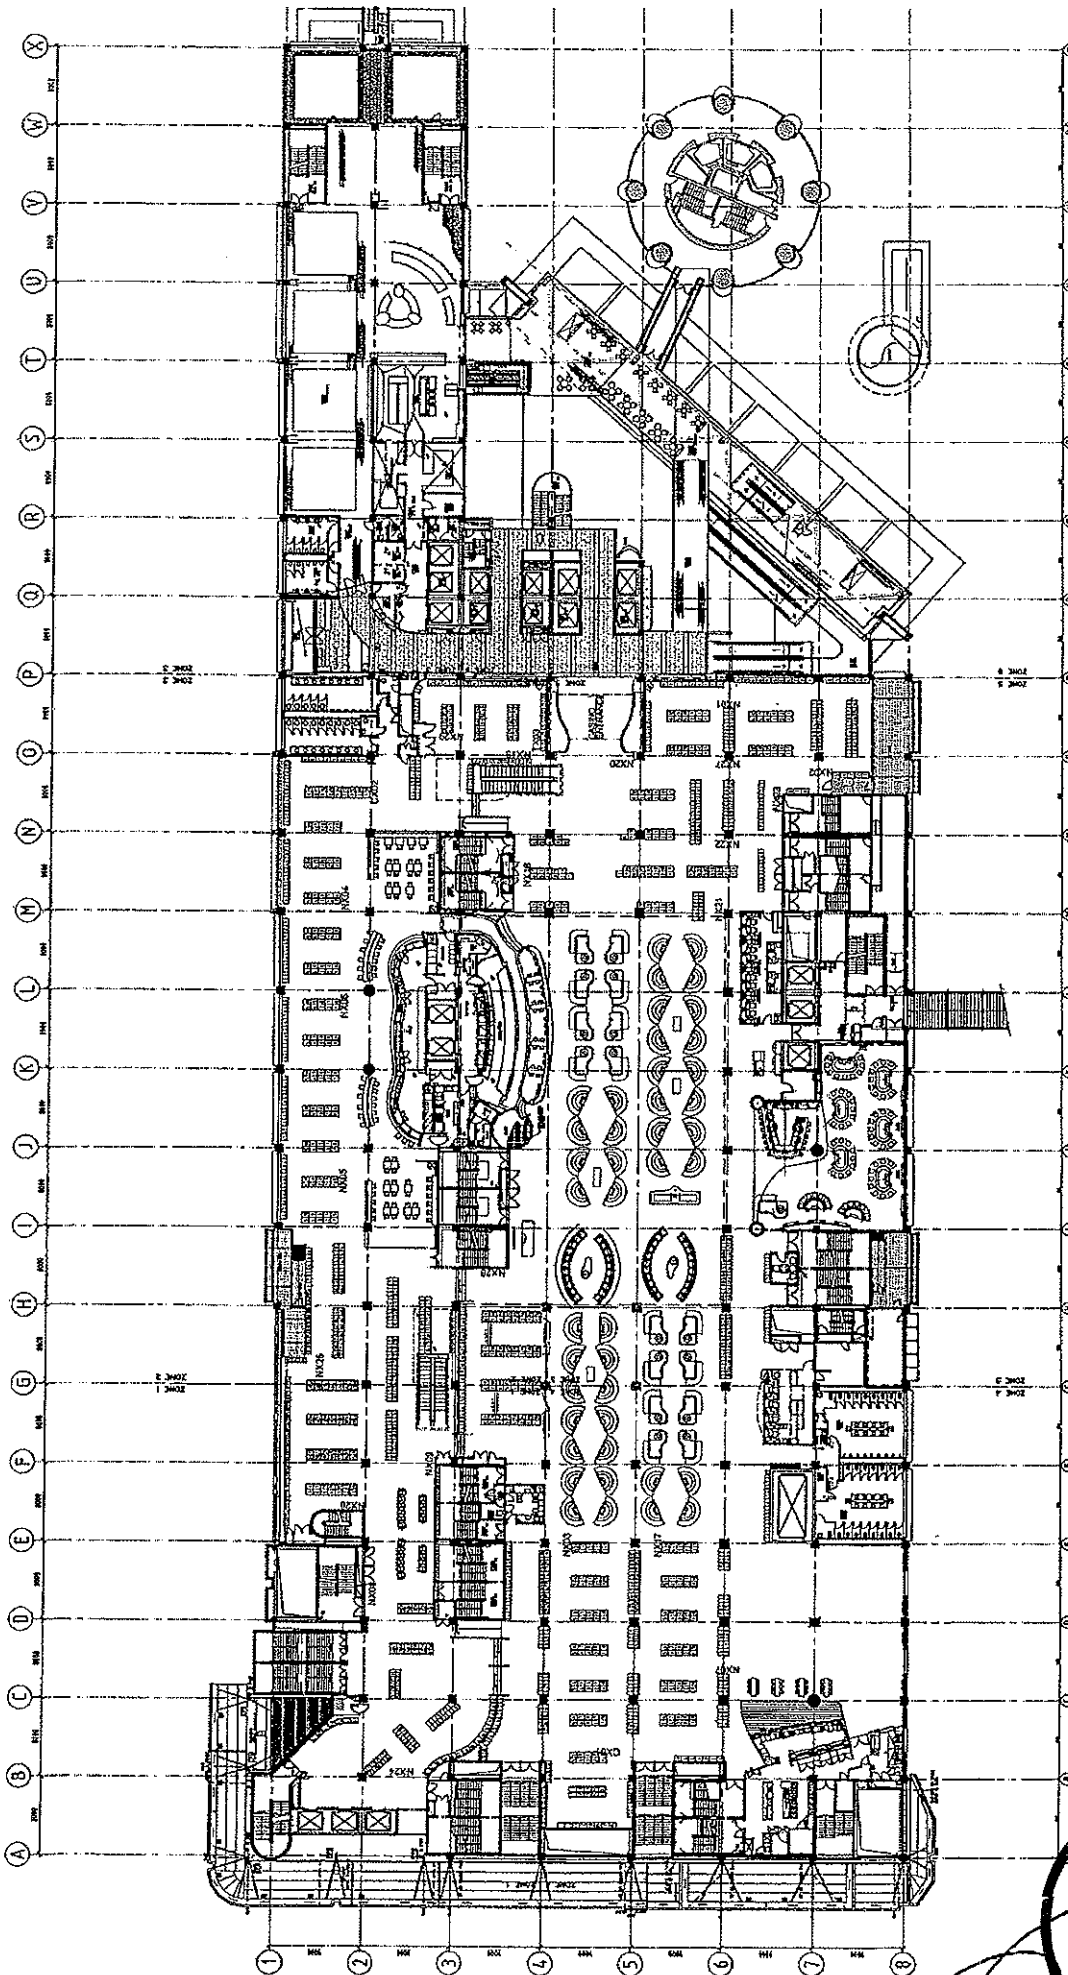[illegible]

DRAWING TITLE
Level 2 Gaming Layout
SKYCITY

* Refer to Revision 1 for Original Signatures
With Certificate shall verify of compliance before continuing work
This drawing shall be used in conjunction with all relevant documents
Copyright © Craig Craig Miller Auckland United 2002

DRAWING INFORMATION	
Design	Design Scale (A1) 1/50
Drawn	Approved Scale (A2) 1/200
Design Date 7/96	Approved For Construction Date
Des. Dir.	

**Sky City Entertainment Group
Gaming Layouts**


SKY CITY
 AN ORP ENTERTAINMENT

Call +64 9 3370666
Fax +64 9 3370689
Level 13 Three Plaza
173 Albert Street
PO Box 120793
Auckland, New Zealand
www.mindbodytechnics.com

Moller Architects®


5132C 1202 M 20

D/A 12-3

紀
元
前
紀
元
前
紀
元
前

For Sale Monday 8 December 2012 2:30-2:45 pm

WILEY

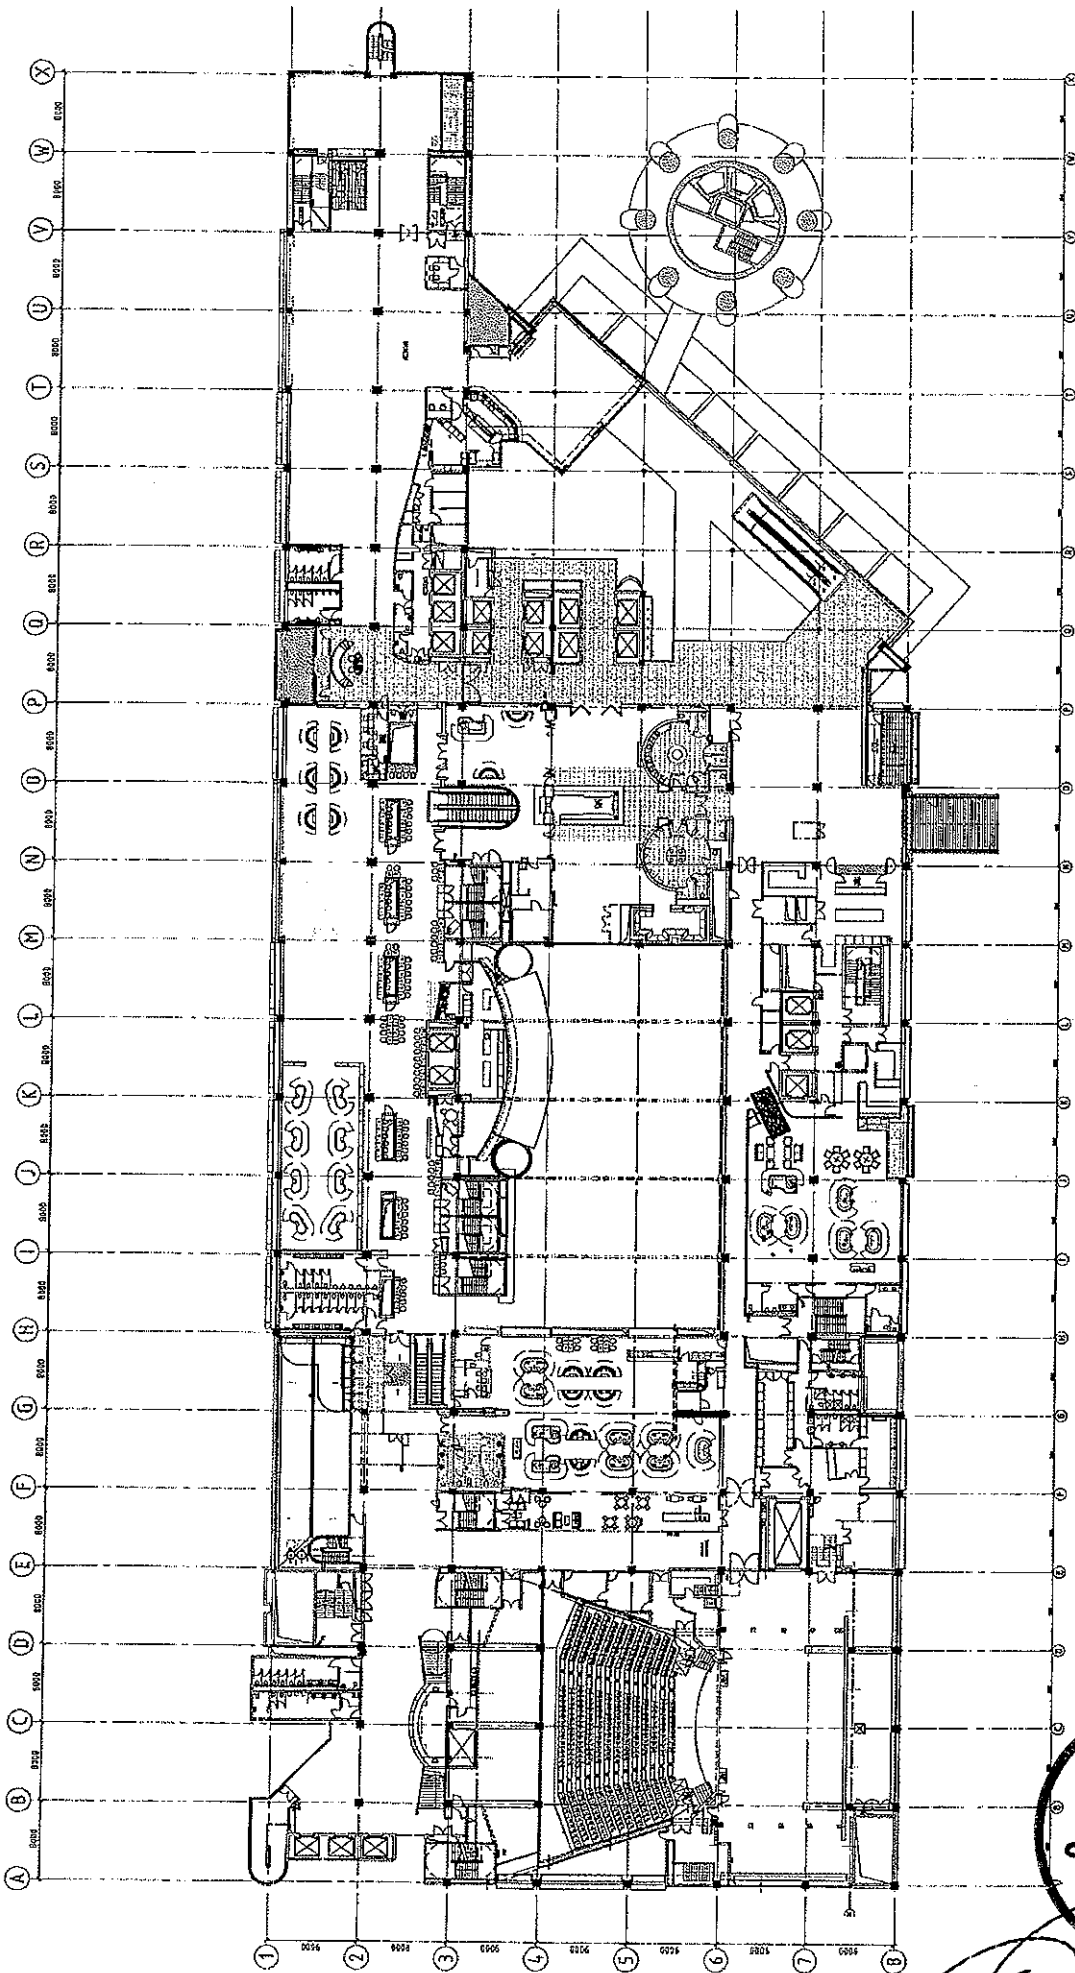

SCHEDULE

NO.	DESCRIPTION	QTY	UNIT	AMOUNT
1	PAINT	1	100	100.00
2	PAINT	1	100	100.00
CLIENT AND PROJECT

Capitol 3 3570666
Fax 464 3 3570666
Level 3 Game Plan
No. 1000000000
Architect: Moller Architects

SKY CITY ENTERTAINMENT GROUP

Gaming Layouts

REVISION

No.	Description	By	Date
1	Initial Design	SKY	11/20/07
2	Revised Design	SKY	11/20/07
3	Final Design	SKY	11/20/07
4	Final Design	SKY	11/20/07
DETAILED TITLE

Level 3 Gaming Layout
SKY CITY
DIA12-02

5132C | A1203(B) | 23



Moller Architects

Capitol 3 3570666
Fax 464 3 3570666
Level 3 Game Plan
No. 1000000000
Architect: Moller Architects