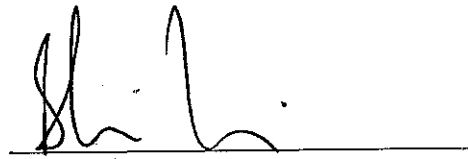


**DECISION UNDER DELEGATED AUTHORITY ON AN APPLICATION  
BY SKYCITY CASINO MANAGEMENT LIMITED FOR APPROVAL  
OF A NEW FLOOR PLAN FOR THE AUCKLAND CASINO**

Date of Decision: 2 February 2011

- 1 On 27 January 2011, SKYCITY Casino Management Limited ("SCML") applied, pursuant to condition 11 of its operator's licence for the Auckland casino, for approval of a new floor plan "February 2011".
- 2 SCML currently has approval for "January 2011 Option 2", but seeks approval for floor plan "February 2011" to allow it to remove five machines currently specified in "January 2011 Option 2", and to relocate one machine
- 3 The application raises no issues the Commission needs to consider. Accordingly the application is approved by the Chief Gambling Commissioner and the Executive Director under delegated authority pursuant to condition 11 of SCML's operator's licence. Floor plan "February 2011" (attached) is approved.


  
Graeme Reeves  
Chief Gambling Commissioner  
Gambling Commission

  
Blair Cairncross  
Executive Director  
Gambling Commission

2<sup>nd</sup> February 2011


**GAMBLING  
COMMISSION**

February 2011

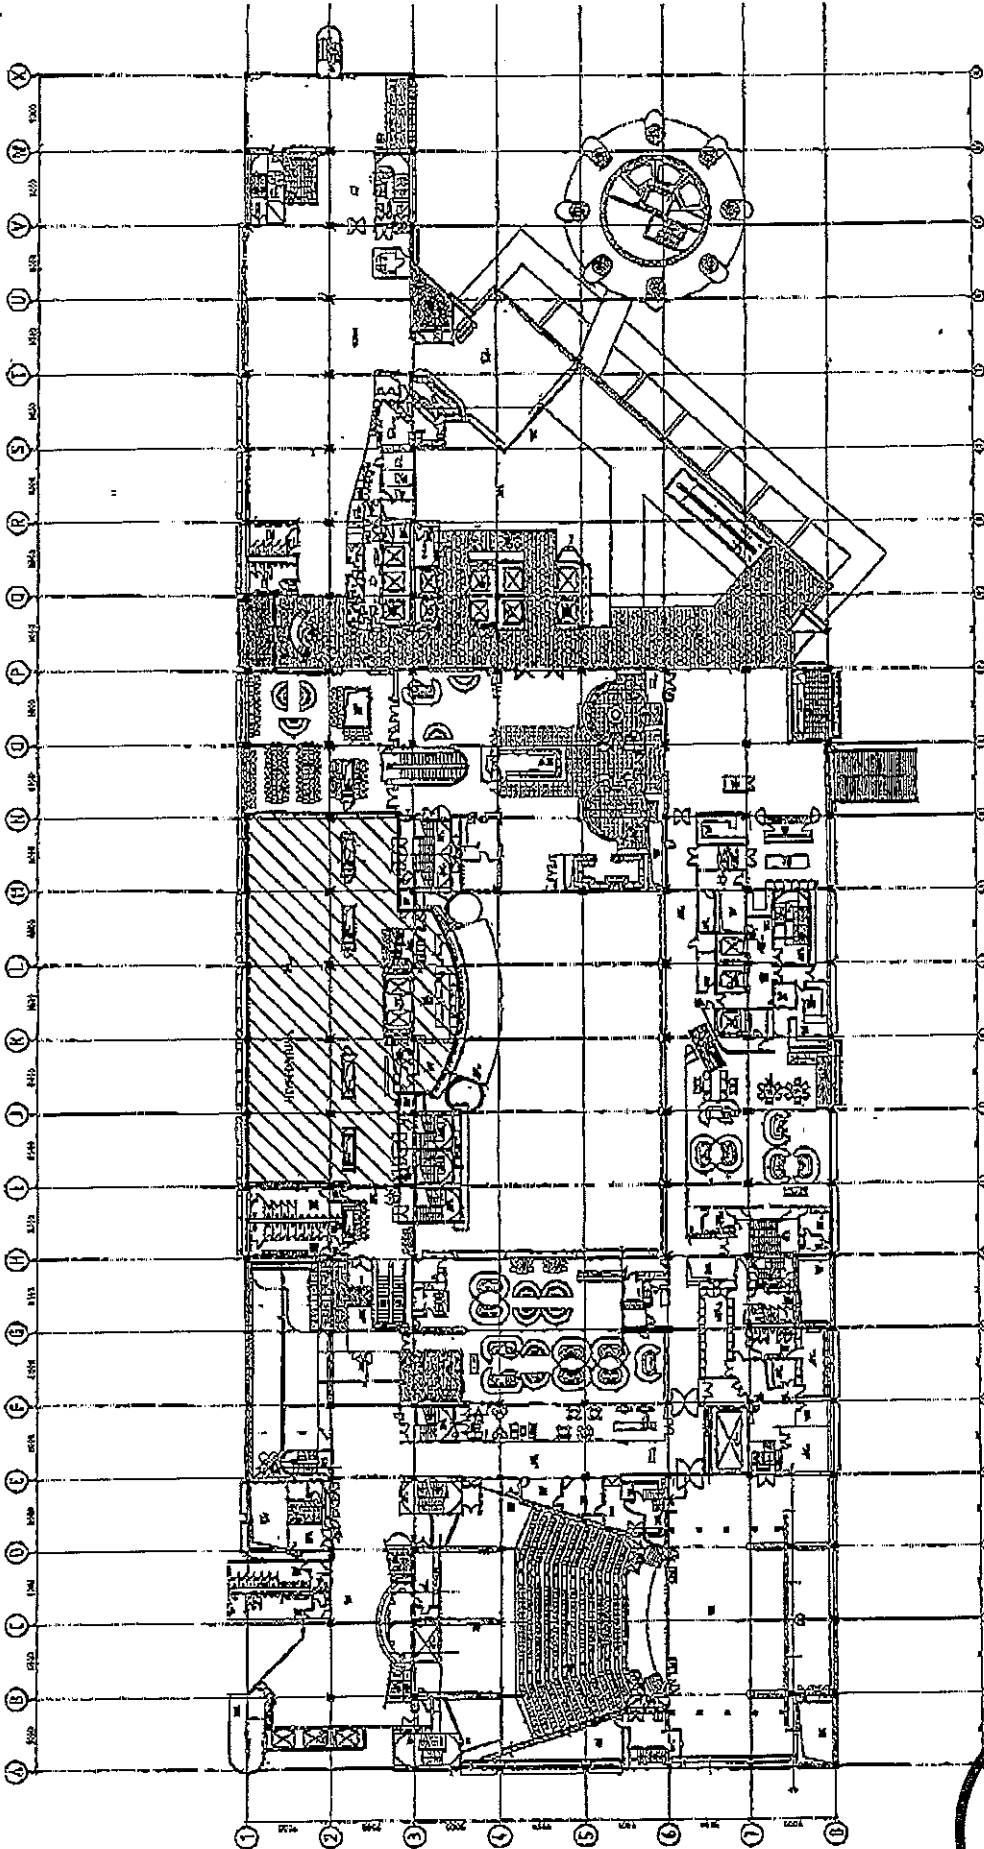

<b>CLIENT AND USER</b> Sky City Entertainment Group Gaming Layouts		<b>PROJECT INFORMATION</b> Project Name: Sky City Project No.: 100-100 Project Location: Sky City Project Date: 100-100		<b>DESIGNER</b> Moller Architects 100-100	
<b>REVISIONS</b> 1. 100-100 2. 100-100 3. 100-100		<b>DATE</b> 100-100		<b>BY</b> 100-100	
<b>PROJECT TITLE</b> Level 3 Gaming Layout SKY CITY		<b>PROJECT NO.</b> 100-100		<b>PROJECT LOCATION</b> Sky City	
<b>PROJECT TYPE</b> Casino		<b>PROJECT SCALE</b> 1/8" = 1'-0"		<b>PROJECT DATE</b> 100-100	

February 2011

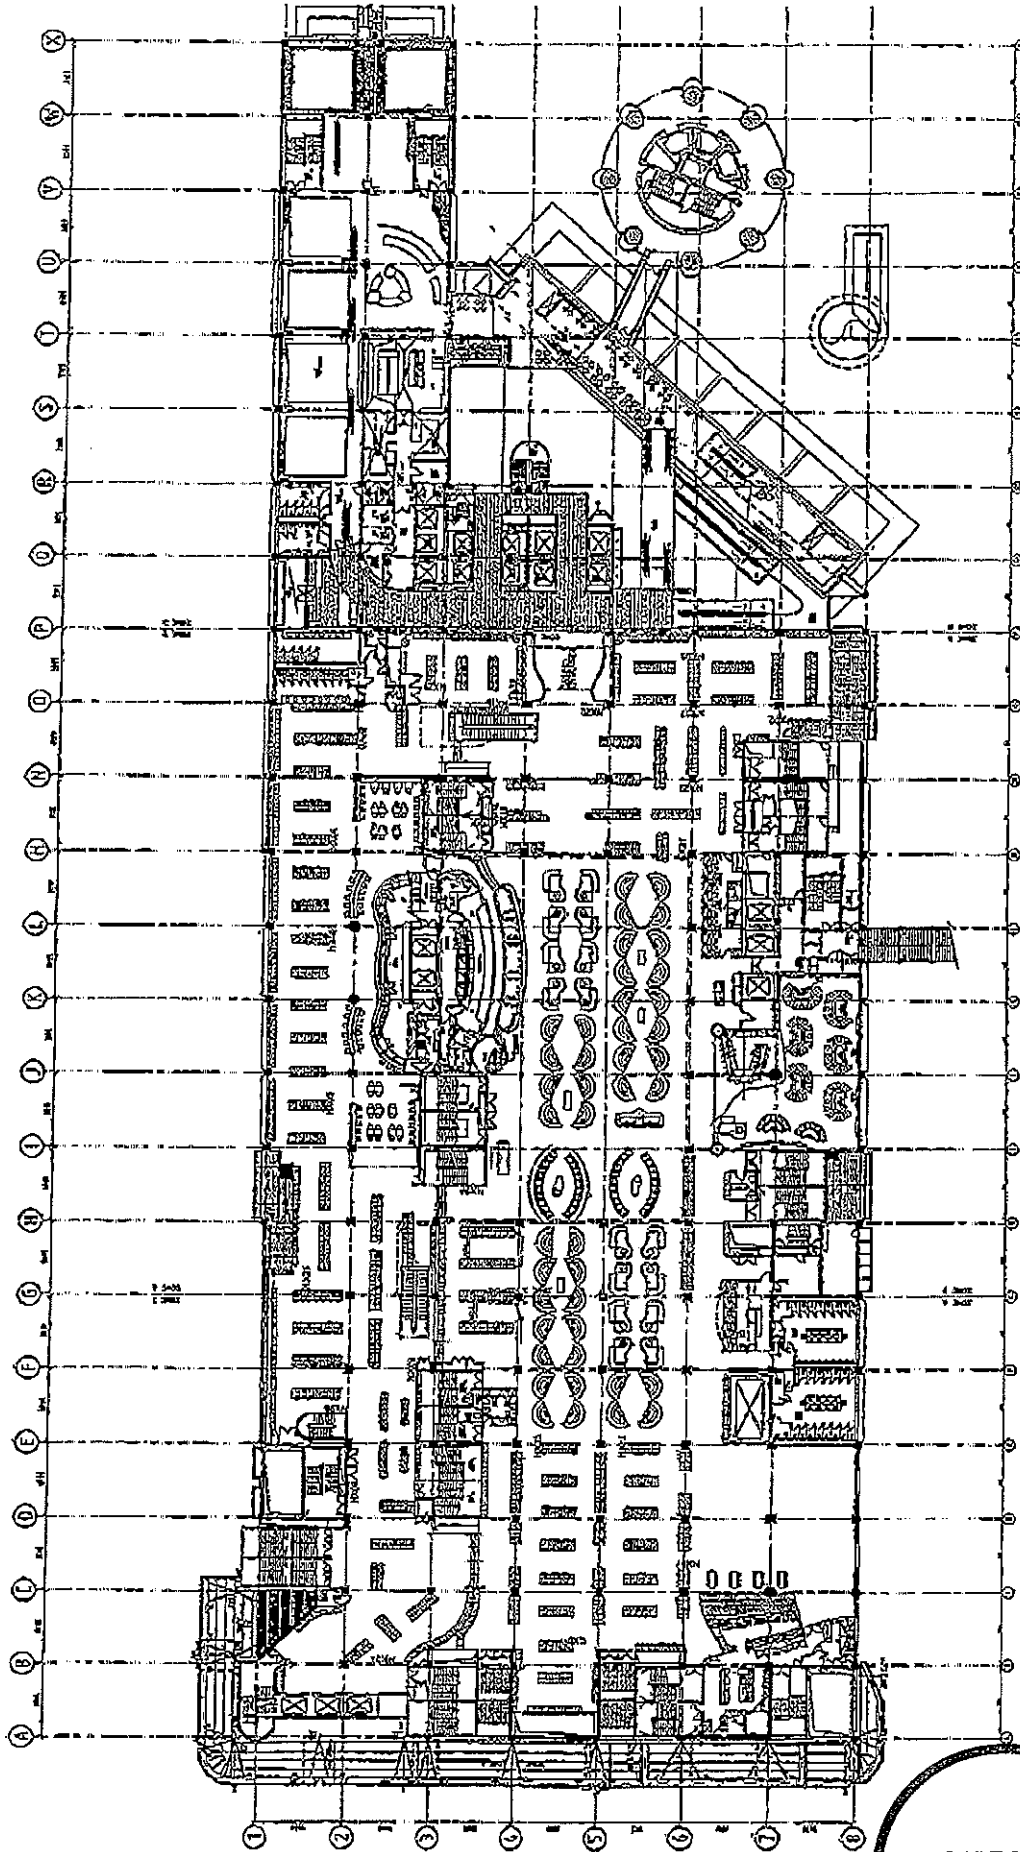

DATE: 02/02/11  
 DRAWN BY: [Name]  
 CHECKED BY: [Name]  
 APPROVED BY: [Name]

NO.	REVISION	DATE
1	ISSUED FOR PERMIT	02/02/11
2	REVISION	02/02/11
3	REVISION	02/02/11
4	REVISION	02/02/11
5	REVISION	02/02/11
6	REVISION	02/02/11
7	REVISION	02/02/11
8	REVISION	02/02/11
9	REVISION	02/02/11
10	REVISION	02/02/11

Level 2 Gaming Layout  
 SKY CITY  
 DPA 12-1

NO.	REVISION	DATE
1	ISSUED FOR PERMIT	02/02/11
2	REVISION	02/02/11
3	REVISION	02/02/11
4	REVISION	02/02/11
5	REVISION	02/02/11
6	REVISION	02/02/11
7	REVISION	02/02/11
8	REVISION	02/02/11
9	REVISION	02/02/11
10	REVISION	02/02/11

Sky City Entertainment Group  
 Gaming Layouts  
 SKY CITY  
 SKY CITY GAMING GROUP

SKY CITY  
 SKY CITY GAMING GROUP

**moller** Moller Architects  
 2000 10th Avenue  
 Suite 200  
 Denver, CO 80202  
 Phone: 303.733.1111  
 Fax: 303.733.1112  
 Email: info@mollerarchitects.com

