

**DECISION UNDER DELEGATED AUTHORITY ON AN APPLICATION  
BY SKYCITY CASINO MANAGEMENT LIMITED FOR APPROVAL OF  
FLOOR PLANS FOR THE AUCKLAND CASINO**

**Date of Decision:** 17<sup>th</sup> August 2011


1. On 12 August 2011, SKYCITY Casino Management Limited ("**SCML**") applied, pursuant to condition 11 of its operator's licence for the Auckland casino, for approval:
  - (i) of floor plan "Temporary July 2011(viii)"; and
  - (ii) to deploy approved plans "Temporary July 2011(i)-(viii)" and "August 2011" on the south side of level 5 of the Auckland casino, in that area.
2. The Commission has already approved plans "July 2011 Temporary", "Temporary July 2011(i)-(vii)" and "August 2011". The approval for "August 2011" provided that once SCML is fully reliant on "August 2011" all other approved plans cease to be valid. SCML wants to maintain plans "Temporary July 2011(i)-(vii)", the approved floor plan for the south side of level 5 from "July 2011 Temporary" and have the ability to interchange these plans with the plan for the south side of level 5 in "August 2011".
3. The application raises no issues the Commission needs to consider. Accordingly the application is approved by the Chief Gambling Commissioner and the Executive Director under delegated authority pursuant to condition 11 of SCML's operator's licence. For ease of reference, the plan for the south side of level 5 in "July 2011 Temporary" will be renamed "Temporary July 2011(viii)", and the plan for the south side of level 5 in "August 2011" will be renamed "Temporary July 2011(ix)".
4. Plans "Temp. July 2011(i)-(ix)" are **attached**.

  
**Graeme Reeves**  
Chief Gambling Commissioner  
Gambling Commission

17<sup>th</sup> August 2011

**GAMBLING  
COMMISSION**

  
**Blair Cairncross**  
Executive Director  
Gambling Commission

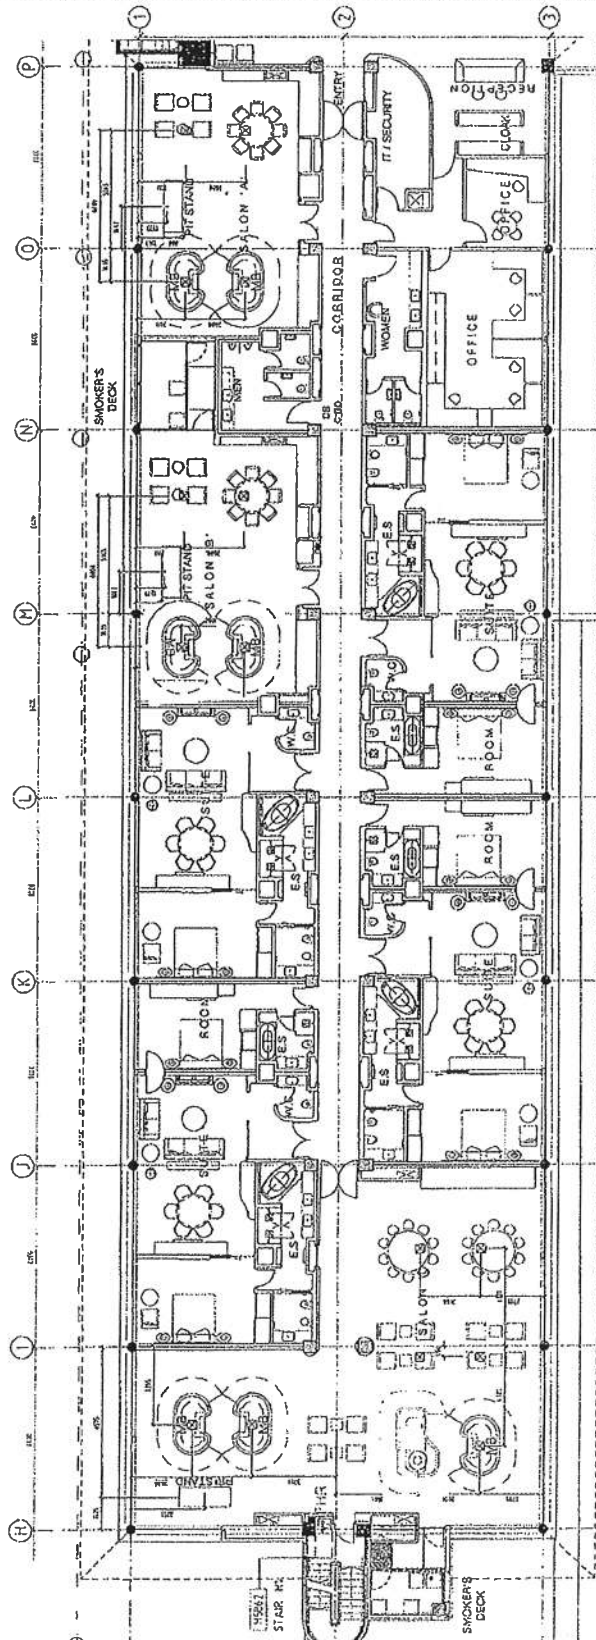

02 H5 SOUTH FURNITURE SETOUT  
A 1436 1:100 @ A1  
1:200 @ A3

**GAMBLING  
COMMISSION**

**tmll.**  
Maller Architects®  
Call 846 92370669  
Fax 846 92370669  
Email: info@tmll.com  
1000 N. State Street

**SKYCITY**  
LEVEL H4, H5 & H6  
**SKYCITY** Now VIP Gaming for  
SkyCity

G A W I N G - R E G I S T R A T I O N		S E R I A L N O .		S E R I A L N O .		S E R I A L N O .	
State	MD	Serial No.	707	Serial No.	707	Serial No.	707
Model	1964 Ford Mustang	Serial No.	707	Serial No.	707	Serial No.	707
Year	1964	Serial No.	707	Serial No.	707	Serial No.	707
Color	Black	Serial No.	707	Serial No.	707	Serial No.	707
Engine	289	Serial No.	707	Serial No.	707	Serial No.	707
Transmission	4 Speed	Serial No.	707	Serial No.	707	Serial No.	707
Drive	Front	Serial No.	707	Serial No.	707	Serial No.	707
Weight	2800	Serial No.	707	Serial No.	707	Serial No.	707
Length	180	Serial No.	707	Serial No.	707	Serial No.	707
Width	60	Serial No.	707	Serial No.	707	Serial No.	707
Height	50	Serial No.	707	Serial No.	707	Serial No.	707
Wheelbase	108	Serial No.	707	Serial No.	707	Serial No.	707
Ground Clearance	5	Serial No.	707	Serial No.	707	Serial No.	707
Turn Radius	10	Serial No.	707	Serial No.	707	Serial No.	707
Brake Type	Disc	Serial No.	707	Serial No.	707	Serial No.	707
Brake Size	10	Serial No.	707	Serial No.	707	Serial No.	707
Brake Pressure	10	Serial No.	707	Serial No.	707	Serial No.	707
Brake Temp	10	Serial No.	707	Serial No.	707	Serial No.	707
Brake Wear	10	Serial No.	707	Serial No.	707	Serial No.	707
Brake Life	10	Serial No.	707	Serial No.	707	Serial No.	707
Brake Cost	10	Serial No.	707	Serial No.	707	Serial No.	707
Brake Value	10	Serial No.	707	Serial No.	707	Serial No.	707
Brake Weaknesses	10	Serial No.	707	Serial No.	707	Serial No.	707
Brake Interests	10	Serial No.	707	Serial No.	707	Serial No.	707
Brake Passions	10	Serial No.	707	Serial No.	707	Serial No.	707
Brake Hobbies	10	Serial No.	707	Serial No.	707	Serial No.	707
Brake Sports	10	Serial No.					

DRAWING TITLE  
FURNITURE PLANS  
DIA. VERSION  
LEVEL H5  
SOUTH

REF ID	JOB #	CHARING RD.	SECTION
A5205		A 1906-b	A

A5255 A 1906-b A




CLIENT AND PROJECT

**SKYCITY**  
LEVEL H4, H5 & H6  
New VIP Gaining for  
SkyCity


DRAWING INFORMATION	
Design	Sheet Size 36" x 48"
Scale	As noted
Notes	1. See notes on sheet 1000 for details of construction.
Drawn by	J. H. Smith
Checked by	J. H. Smith
Approved by	J. H. Smith
Date	10/10/10

FURNITURE PLANS  
DIA. VERSION  
LEVEL H5  
SOUTH

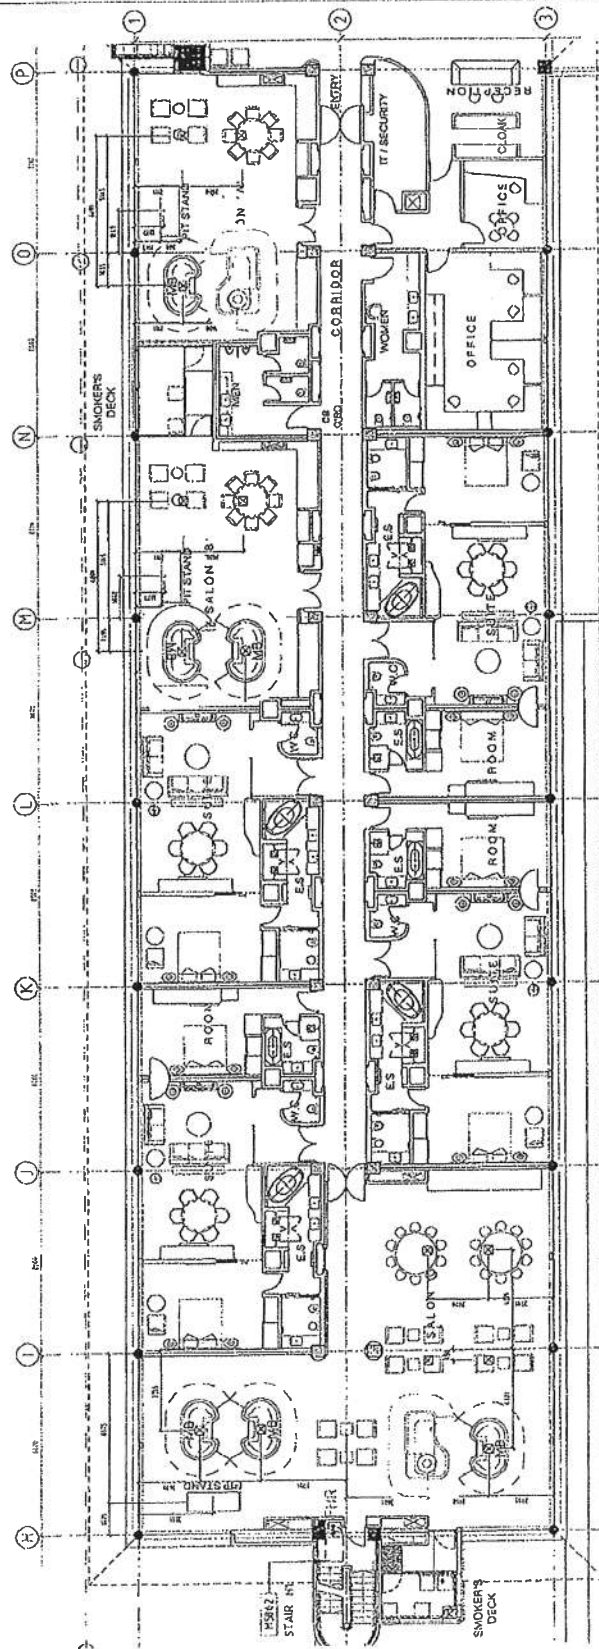[illegible]

Q2 H5 SOUTH FURNITURE SET OUT  
A 1436 E100 @ A1  
1:200 @ A3



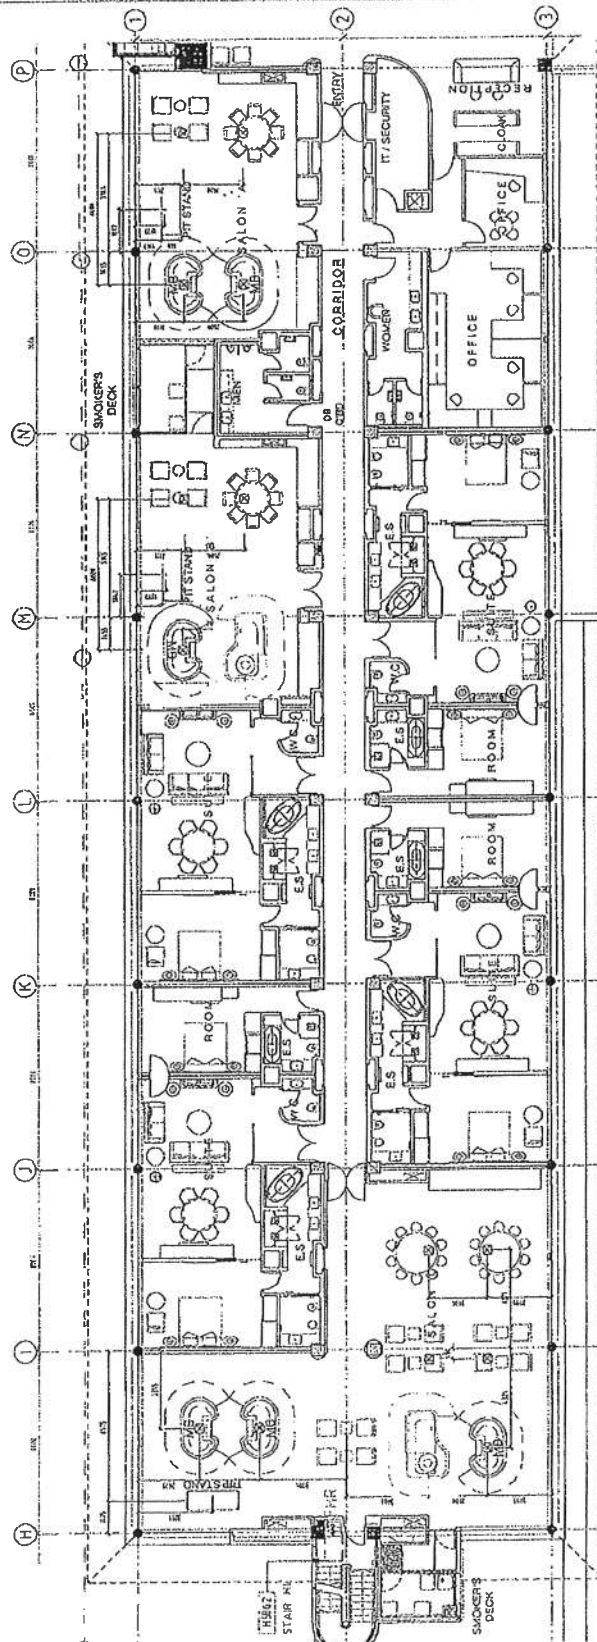

02 H5 SOUTH FURNITURE SETOUT  
A 1436 1:100 @ A1  
1:200 @ A3

**GAMBLING  
COMMISSION**

**Moller Architects**  
 Col - 04 9 357056  
 Fax - 64 9 357059  
 Level 13/134 Pitt St  
 Sydney NSW 2000

SKYCITY  
LEVEL H4, H5 & H6  
Now VIP Gaming for  
SkyCity

[illegible]

**FURNITURE PLANS  
OIA. VERSION  
LEVEL H5  
SOUTH**

REVISED	No.	Rev.	DATE	BY
	1	1	10/10/70	10/10/70
	2	2	10/10/70	10/10/70
	3	3	10/10/70	10/10/70
	72	72	10/10/70	10/10/70

A5255



**miller**  
Moller  
Architects®

SKY CITY  
LEVEL H4, H5 & H6  
Now VIP Gaming for  
SkyCity

SKY CITY

SKY CITY  
LEVEL H4, H5 & H6  
Now VIP Gaming for  
SkyCity

REVISION	DATE	BY	CHK	APP
1	07/11/11	MM	MM	MM
2	07/11/11	MM	MM	MM
A5255 A 1906-J

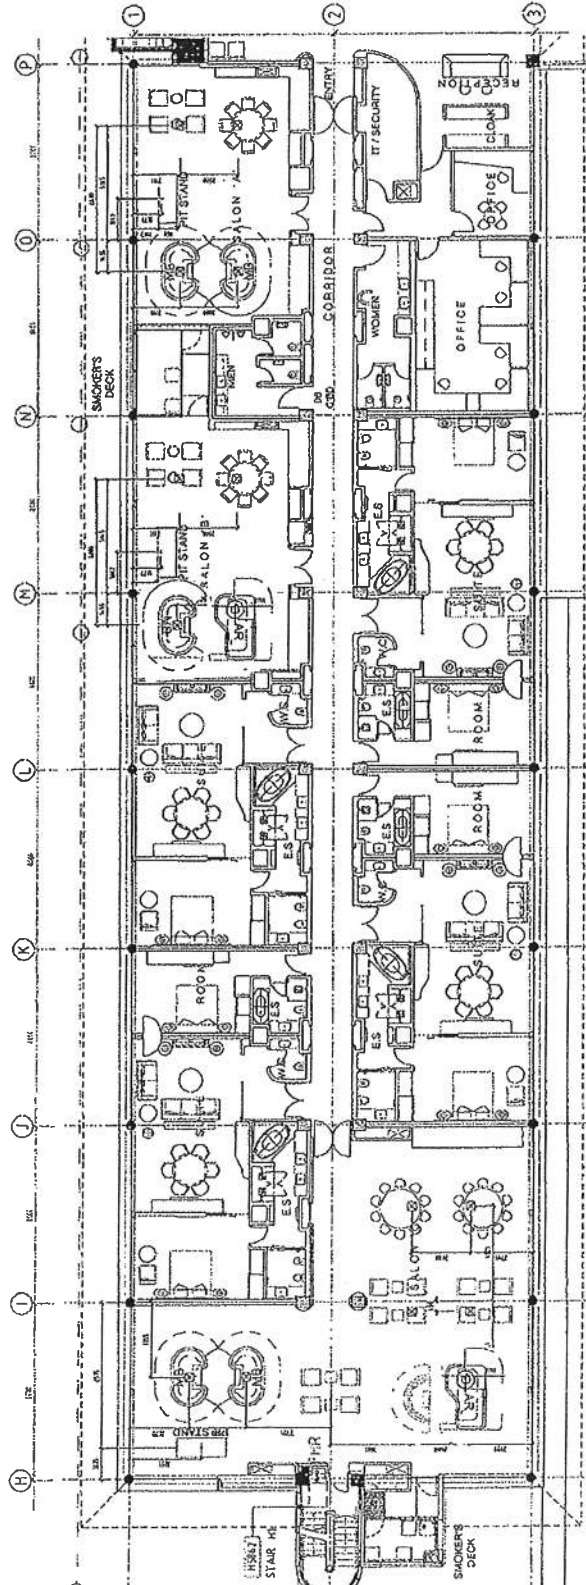

07 H5 SOUTH FURNITURE SE TOUT  
A 14.3  
1200 @ A1  
1200 @ A3





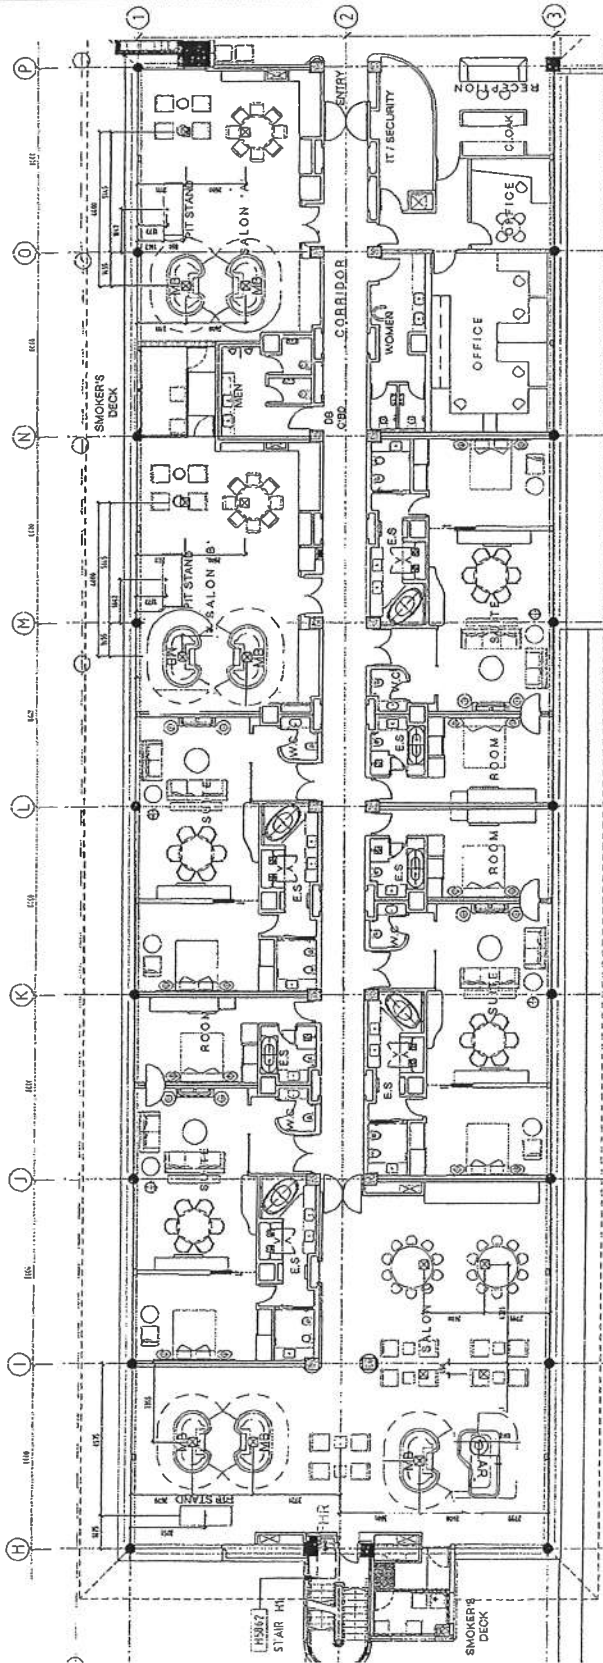

02 H5 SOUTH FURNITURE SETOUT  
A 435 1:100 @ A1  
1:200 @ A3



**moller**  
Moller Architects  
Cell: 44 4 320068  
Fax: 44 4 320068  
www.mollerarchitects.com  
London, UK

CLIENT AND PROJECT

**SKYCLY**  
LEVEL H4, H5 & H6  
New VIP Gaming for  
SkyCity


**REVISIONS**

NO.	DATE	DESCRIPTION
1	10/07/11	ISSUED FOR PERMIT
2	10/07/11	ISSUED FOR PERMIT
**FURNITURE PLANS**  
DIA. VERSION  
LEVEL H5  
SOUTH

NO.	DATE	DESCRIPTION	BY	CHKD	APPD
1	10/07/11	ISSUED FOR PERMIT	AM	AM	AM
2	10/07/11	ISSUED FOR PERMIT	AM	AM	AM
A5255 A 1906.b

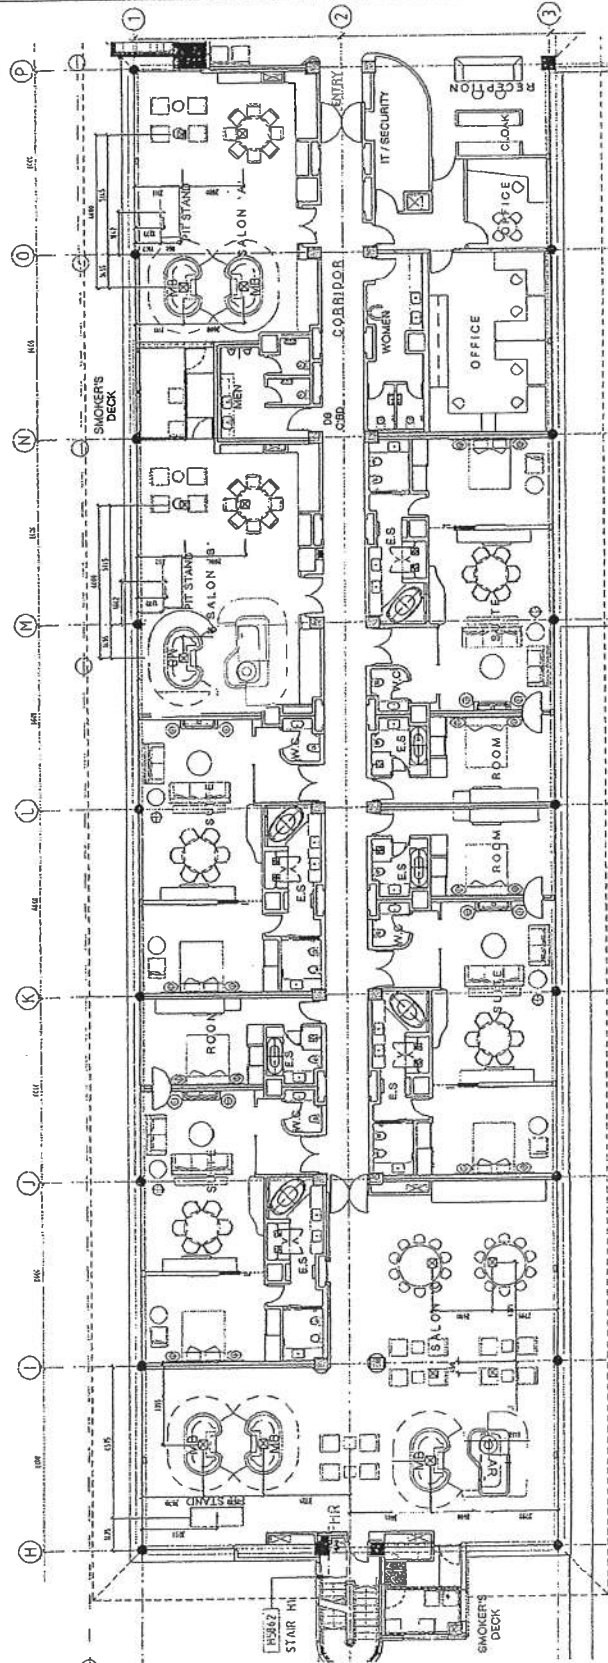

172 H5 SOUTH FURNITURE SETOUT  
A 1500 @ A1  
1200 @ A3



**moller.**  
Moller  
Architects  
Cpt. 44 9 330048  
Fax 44 9 330049  
www.mollerarchitects.com

CLIENT AND PROJECT

**SKY CITY**  
LEVEL H4, H5 & H6  
New VIP Gaming for  
SkyCity

**GRADING INFORMATION**  
Site: SkyCity  
Location: Auckland  
Scale: 1:100  
Date: 10/10/10  
Author: Moller Architects  
Checked: Moller Architects  
Drawn: Moller Architects  
Project: SkyCity  
Level: H5  
Sheet: 172  
Title: H5 SOUTH FURNITURE SETOUT  
Scale: 1:100 @ A1  
1200 @ A3


**FURNITURE PLANS**  
DIA. VERSION  
LEVEL H5  
SOUTH

REVISION	DATE	BY	CHKD	APPD
1	10/10/10	Moller Architects		
2	10/10/10	Moller Architects		
A5265 | A 1906-b | A



Temporary July 2011 (viii)

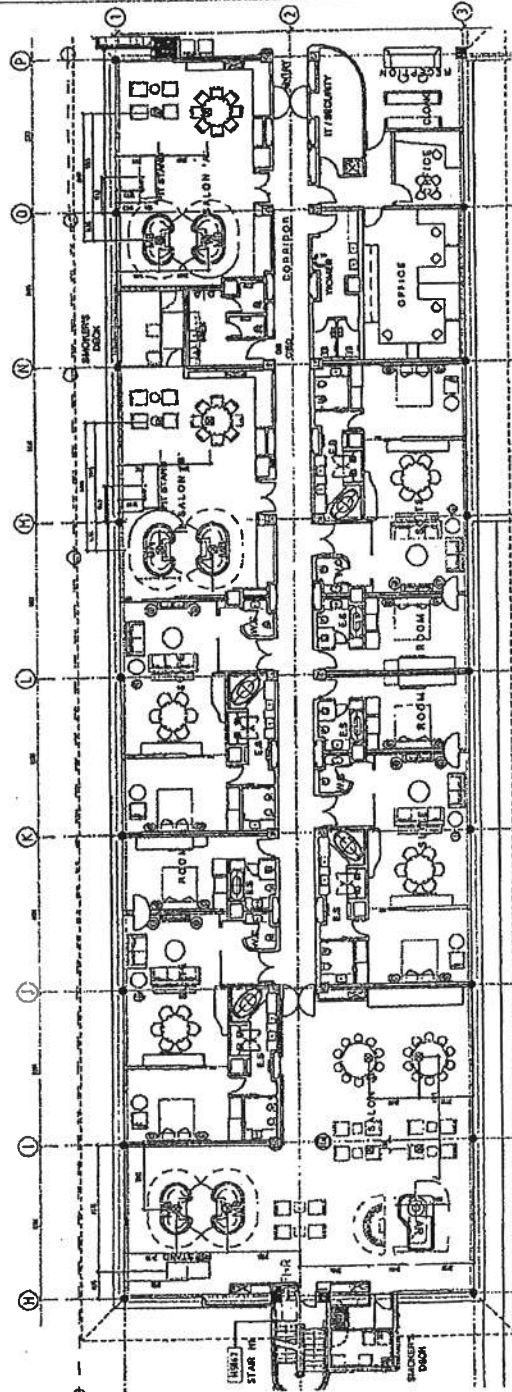

SKY CITY SOUTH FURNITURE STOUT  
A 1908-b A1  
12th & A3


**maier**  
Moller  
Architects\*

SKY CITY  
LEVEL H4, H5 & H6  
New VIP Gaming by  
SkyCity

SKY CITY  
LEVEL H4, H5 & H6  
New VIP Gaming by  
SkyCity

REVISION	DATE	BY	CHKD	APPD
1	07/11/11	MA	MA	MA
2	07/11/11	MA	MA	MA
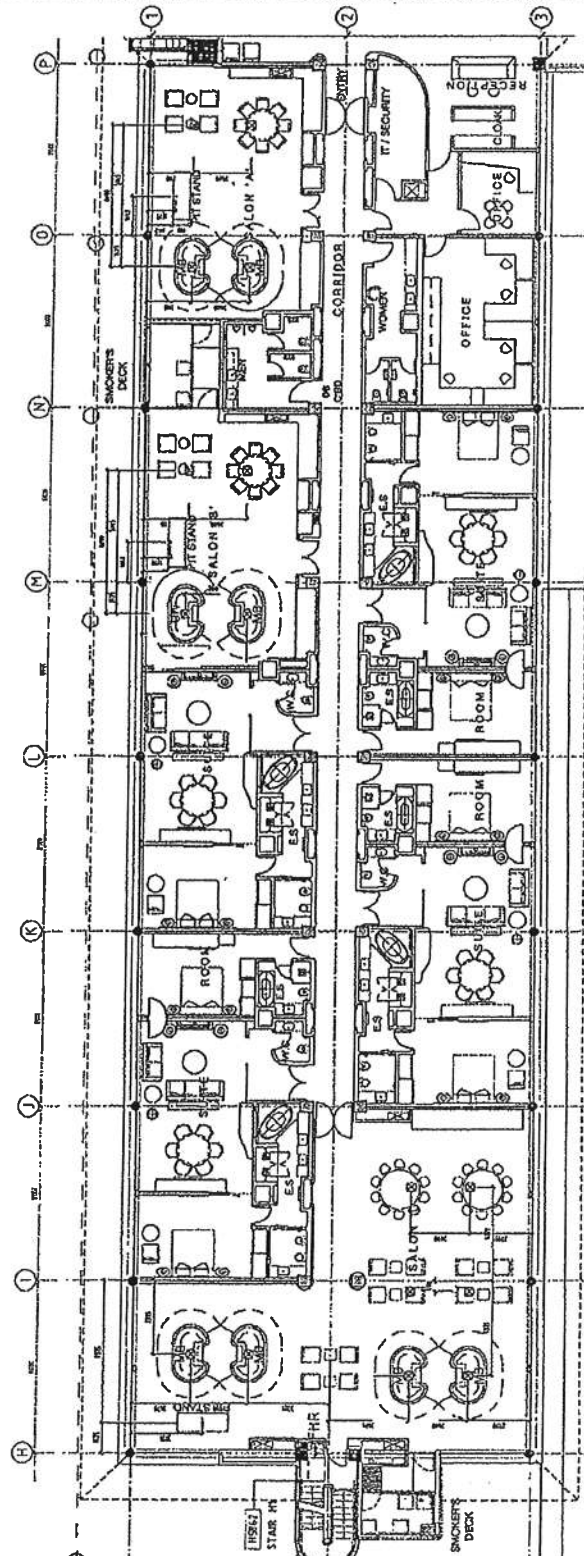

07 H6 SOUTH FURNITURE SETOUT  
A US 1500 @ A1  
1:200 @ A3

**moller**  
Moller Architects

Cell: 44 8 3370242  
Fax: 44 8 3370242  
www.mollerarchitects.com

SKY CITY  
LEVEL H6, H5 & H6  
New VIP Gaming for  
SkyCity

SKY CITY  
LEVEL H6, H5 & H6  
New VIP Gaming for  
SkyCity

REVISION	DATE	BY	CHK	APP
1	10/10/11	...	...	...
2	10/10/11	...	...	...
FURNITURE PLANS  
DIA. VERSION  
LEVEL H6  
SOUTH

NO.	DATE	BY	CHK	APP	REVISION
1	10/10/11	...	...	...	...
2	10/10/11	...	...	...	...
