


**DECISION UNDER DELEGATED AUTHORITY ON AN APPLICATION
BY SKYCITY CASINO MANAGEMENT LIMITED FOR APPROVAL OF
A NEW FLOOR PLAN FOR THE AUCKLAND CASINO**

Date of Decision: 25 November 2011

1. On 24 November 2011, SKYCITY Casino Management Limited ("SCML") applied for approval of a new floor plan, "2011 L2 004".
2. SCML wants to relocate one table from the Main Gaming Floor to the "Rouge" area of the casino. The relocation will also result in a small alteration to the configuration of some other tables.
3. The application raises no issues the Commission needs to consider. Accordingly plan "2011 L2 004" is approved by the Chief Gambling Commissioner and the Executive Director under delegated authority, pursuant to condition 11 of SCML's operator's licence.
4. Plan "2011 L2 003" will become redundant once SCML is reliant on plan "2011 L2 004".




Graeme Reeves
Chief Gambling Commissioner
Gambling Commission

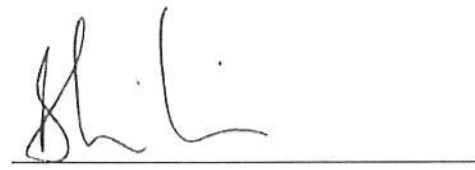

Blair Cairncross
Executive Director
Gambling Commission

25 November 2011



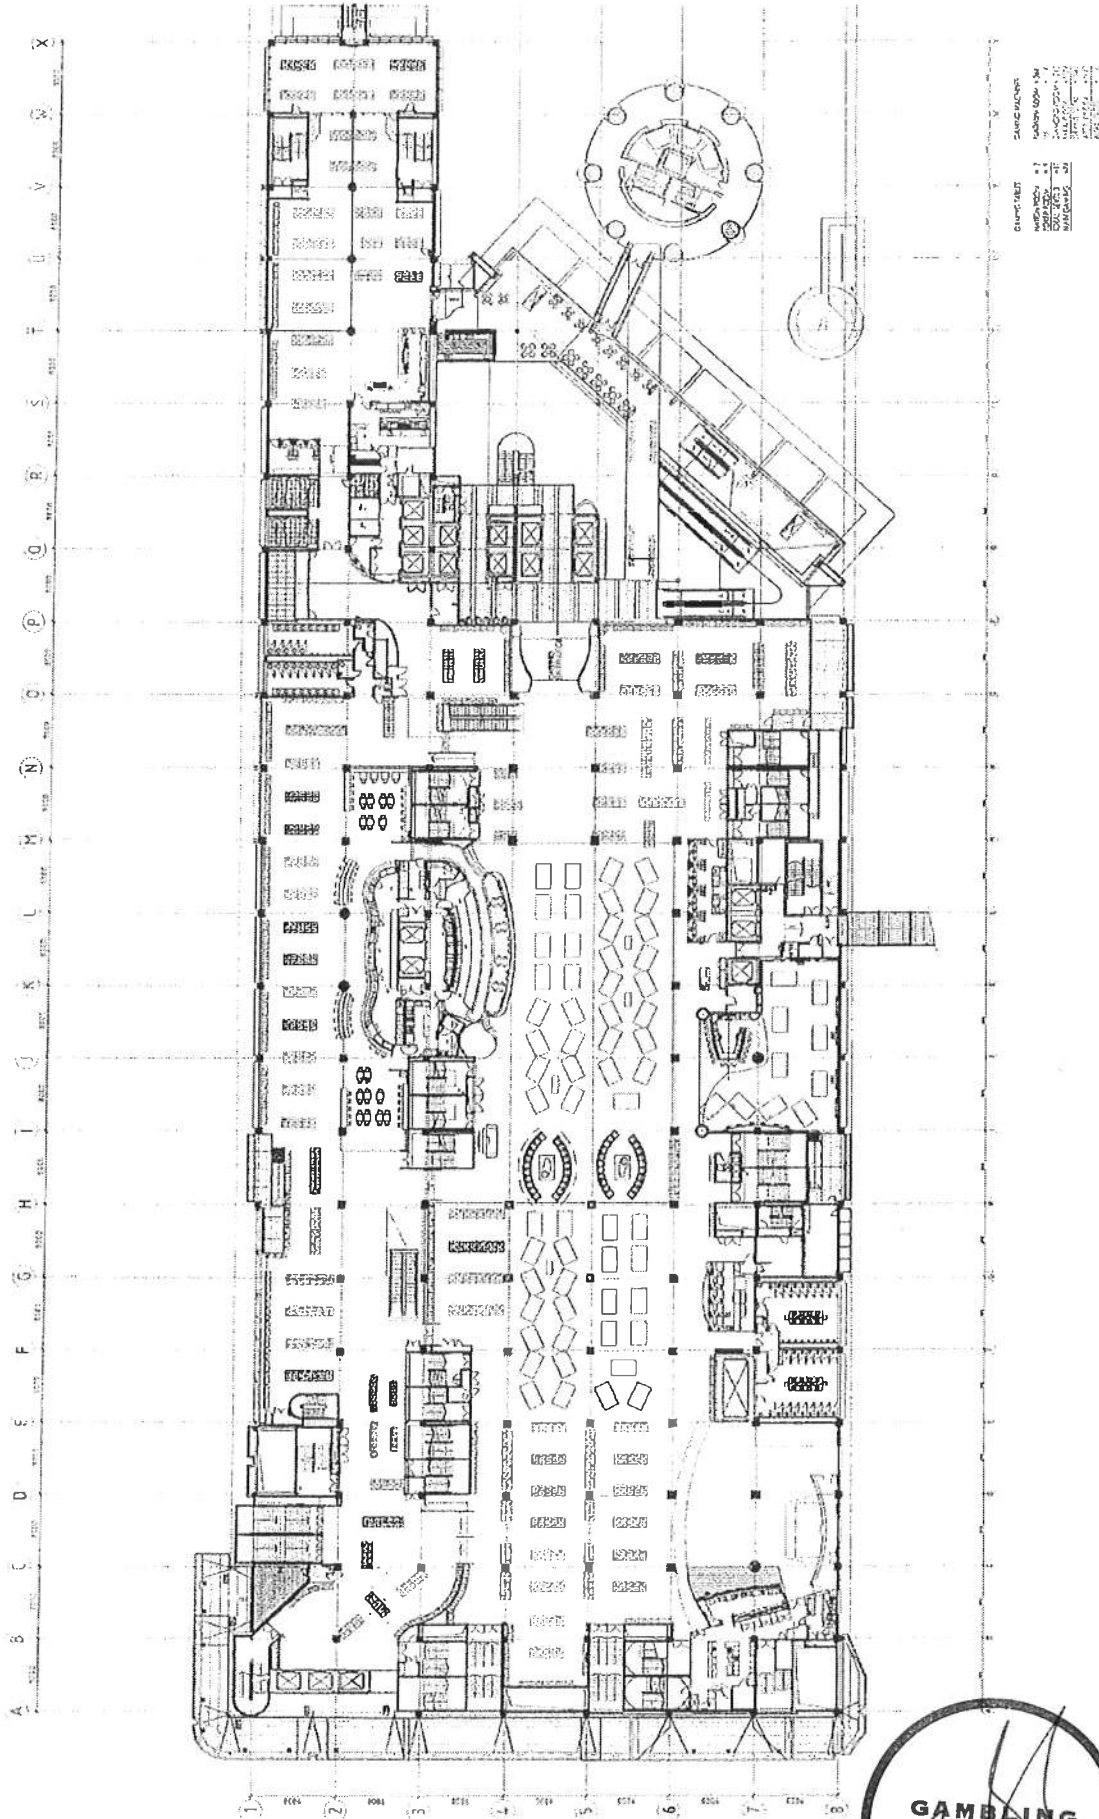

DATE: 11/17/2011
 DRAWN BY: [Name]
 CHECKED BY: [Name]
 APPROVED BY: [Name]

SKY CITY
 ENTERTAINMENT GROUP

Level 2 Gaming Layout
 SKY CITY
 Rouge Tables Reconfiguration
 11/17/2011

Project No. 111111
 Drawing No. 111111
 Revision No. 111111

moller Moller Architects
 444 S. 1st Street, Suite 100
 Las Vegas, NV 89101
 Phone: 702.331.0889
 Fax: 702.331.0890

SKY CITY
 ENTERTAINMENT GROUP

Level 2 Gaming Layout
 SKY CITY
 Rouge Tables Reconfiguration
 11/17/2011