

**DECISION UNDER DELEGATED AUTHORITY ON AN APPLICATION
BY SKYCITY AUCKLAND LIMITED FOR APPROVAL OF
CONSTRUCTION AND DESIGN CHANGES AT THE AUCKLAND CASINO**


Date of Decision: 10 April 2012

1. On 4 April 2012, SKYCITY Auckland Limited ("**SCAL**") sought approval (retrospectively), pursuant to conditions 6 and 7 of its venue licence, to install 8 chandeliers inside the entrance of the Main Gaming Floor at the Auckland casino.
2. SCAL noted that the installation work began before an approval was sought and apologised for overlooking the need to obtain an approval in advance. SCAL said that it would not expect a repeat incident.
3. SCAL submitted that the chandeliers would not impact adversely on the effectiveness of its surveillance operations.
4. The proposal raised no issues of regulatory concern for the Commission. Accordingly the construction and design changes are approved (retrospectively) by the Executive Director pursuant to conditions 6 and 7 of SCAL's venue licence. A copy of the drawing which reflects the installation is **attached**.


Blair Cairncross
Executive Director
Gambling Commission


**GAMBLING
COMMISSION**

10 April 2012

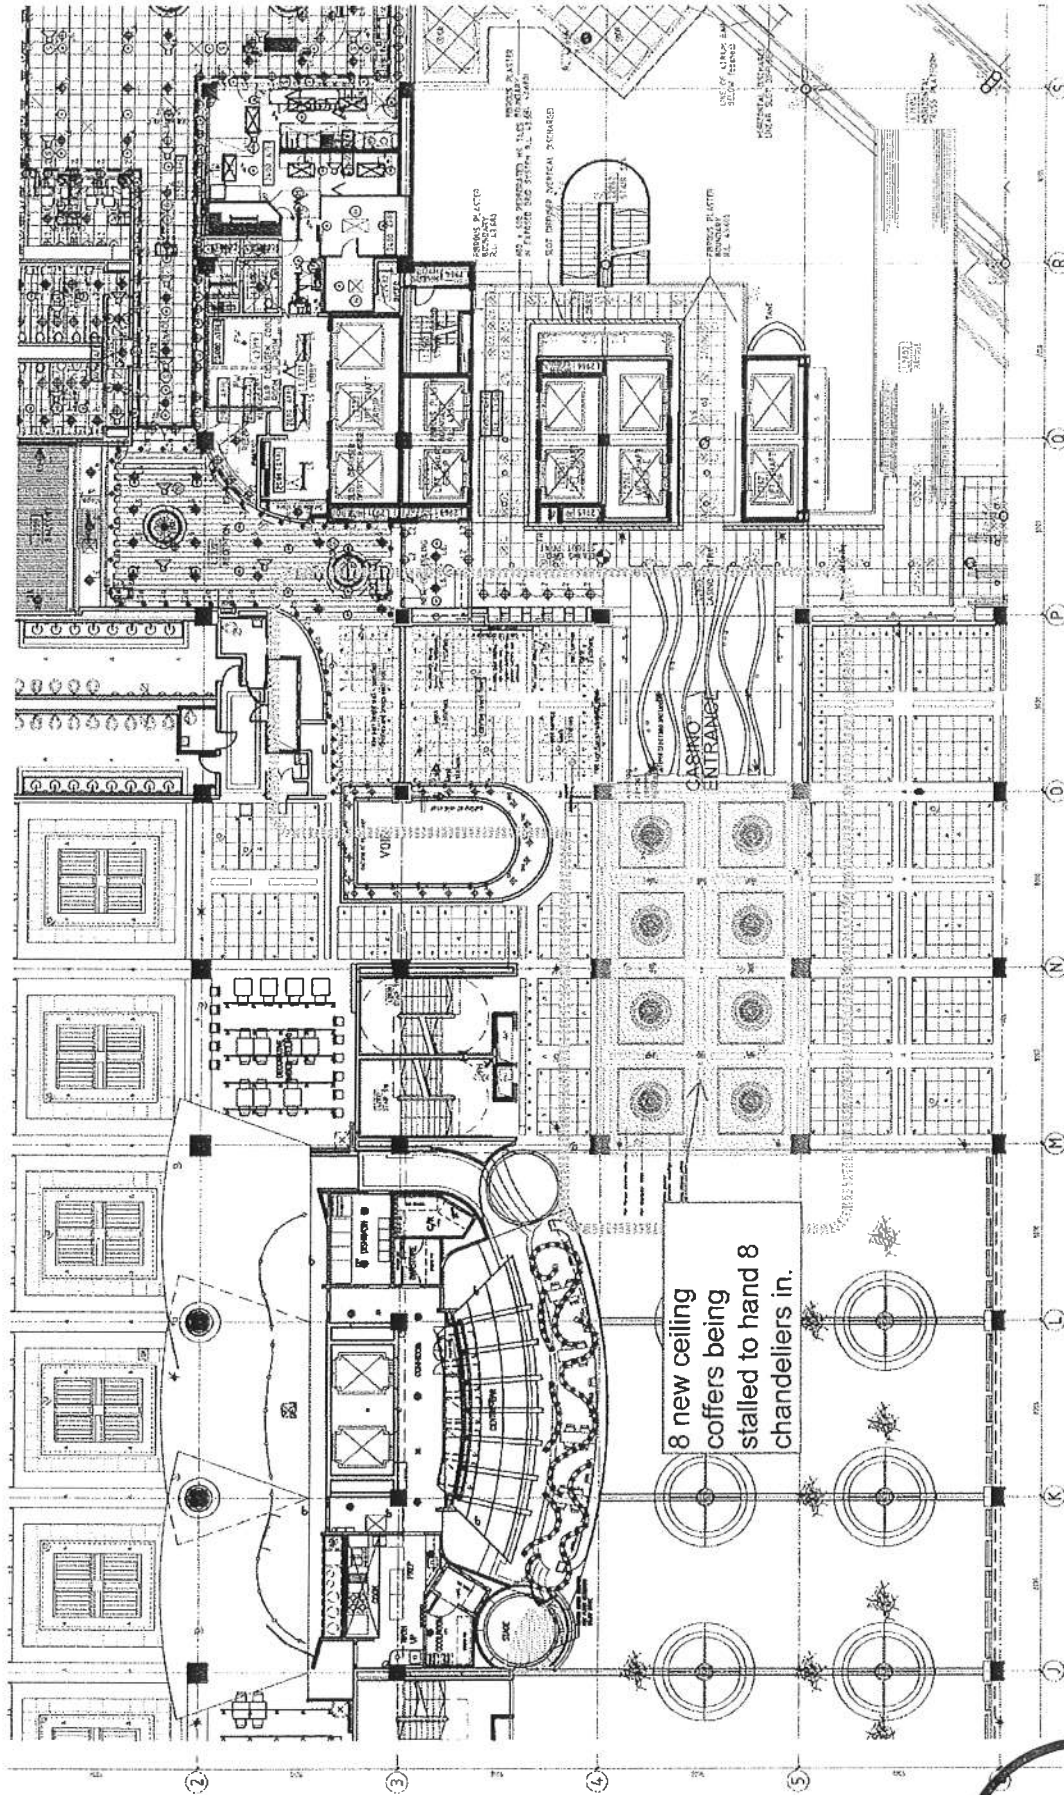

PRELIMINARY ISSUE 15.02.2012



C314517 25/08/06
F04 654 25/08/06

moller. Architects



Sky City Entertainment Group

SKY CITY ENTERTAINMENT GROUP
Premier Rewards Action Station Entry
Reflected Ceiling Plan
Scale: 1/8" = 1'-0"

PREMIER REWARDS
ACTION STATION
ENTRY
REFLECTED CEILING PLAN

A5289

SK-11