



**DECISION UNDER DELEGATED AUTHORITY ON AN APPLICATION
BY SKYCITY CASINO MANAGEMENT LIMITED
FOR APPROVAL OF A NEW FLOOR PLAN FOR THE AUCKLAND CASINO**

Date of Decision: 2 August 2012

1. On 27 July 2012, SKYCITY Casino Management Limited ("**SCML**") applied, pursuant to condition 11 of SCML's operator's licence for the Auckland casino, for approval of a new floor plan for the Auckland casino – 2012 L2 001G.
2. SCML is currently reliant on floor plan 2012 L2 001E and will soon transition to floor plan 2012 L2 001F.
3. SCML wants to reconfigure some of the gaming tables and gaming machines on the main gaming floor, and to increase the number of terminals on each of its Rapid Roulette games to 30.
4. The proposal raises no issues of regulatory concern for the Commission. Accordingly the proposed new floor plan is approved by the Chief Gambling Commissioner and the Executive Director under delegated authority pursuant to condition 11 of SCML's operator's licence for the Auckland casino. Plan 2012 L2 001G is **attached**.
5. Once SCML is reliant on plan 2012 L2 001G plan 2012 L2 001F will cease to be valid.

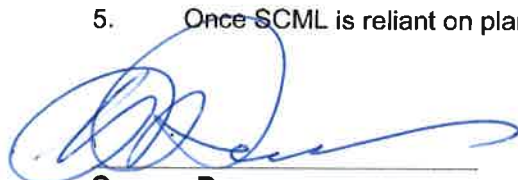

Graeme Reeves
Chief Gambling Commissioner
Gambling Commission

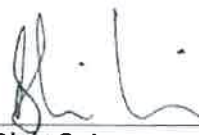


Blair Cairncross
Executive Director
Gambling Commission

2 August 2012



2012 12 0016

A B C D E F G H I J K L M N O P Q R S T U V W X

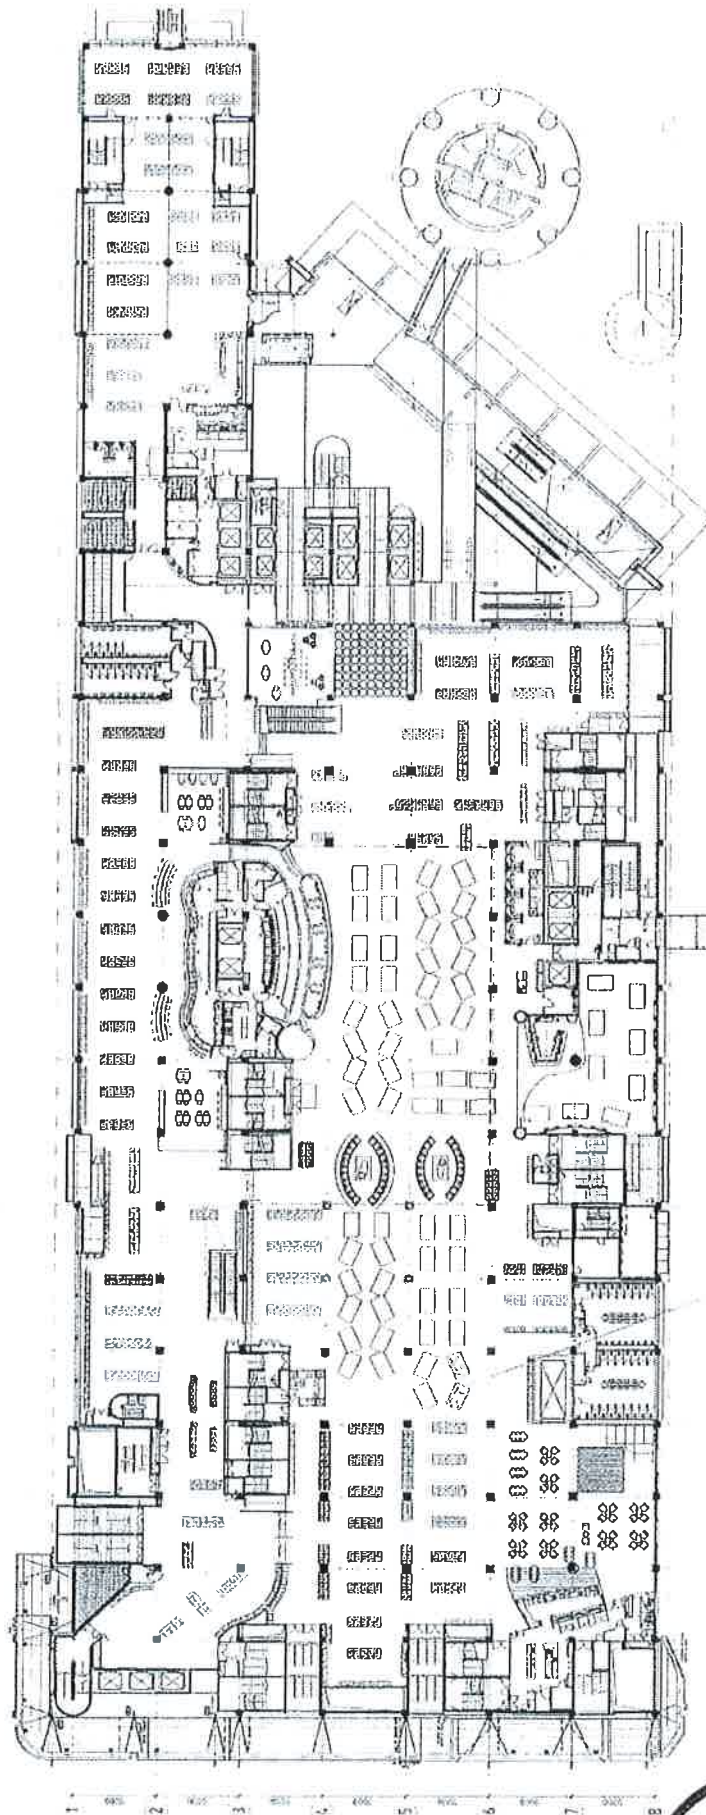

Denotes substitute table

DATE: 12/14/12
 DRAWN BY: J. J. J.
 CHECKED BY: J. J. J.
 APPROVED BY: J. J. J.
 SCALE: 1/8" = 1'-0"



moller Moller Architects



Sky City Entertainment Group
 Gaming Layouts

SKYCITY
 1000 W. 10th Ave., Suite 1000
 Denver, CO 80202
 Tel: 303.733.1234
 Fax: 303.733.1235
 Email: info@skycity.com

Level 2 Gaming Layout
 SKYCITY - Table Game changes
 and Rapid Roulette expansion
 28/07/2012

5132C A 202