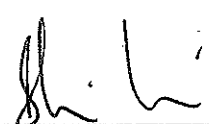


**DECISION UNDER DELEGATED AUTHORITY ON AN
APPLICATION BY SKYCITY CASINO MANAGEMENT LIMITED
FOR APPROVAL OF A NEW FLOOR PLAN FOR THE AUCKLAND CASINO**

Date of Decision: 10 February 2009

- 1 On 4 February 2009, SKYCITY Casino Management Limited ("**SCML**") applied, pursuant to condition 11 of its operator's licence for the Auckland casino, for approval of a new floor plan, "Feb 2009"
- 2 The application raises no issues the Commission needs to consider. Accordingly the application is approved by the Chief Gambling Commissioner and Executive Director under delegated authority, pursuant to condition 11 of SCML's operator's licence
- 3 Floor plan "Jan 2009" ceases to be valid once SCML is fully reliant on plan "Feb 2009"



Peter Chin
Chief Gambling Commissioner
Gambling Commission


Blair Cairncross
Acting Executive Director
Gambling Commission

10 February 2009



Feb 2009

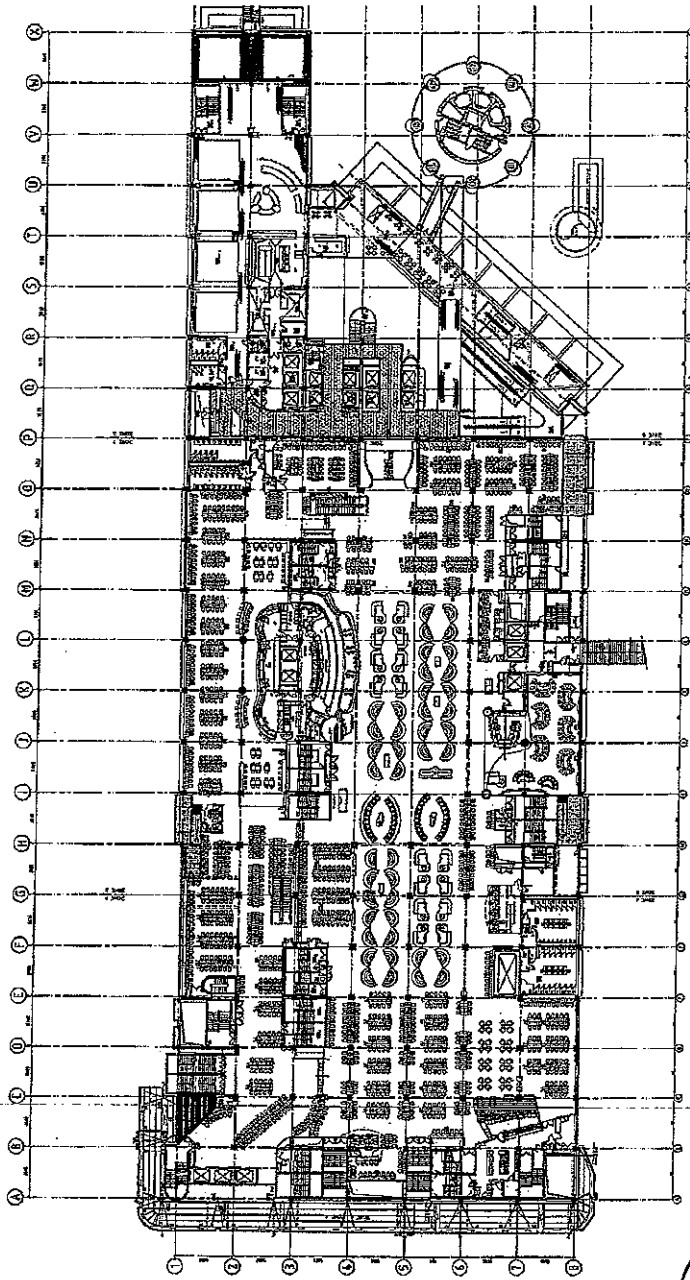


CONSTRUCTION
DATE: 02/10/09
BY: [Signature]
FOR: [Signature]

SKY CITY Entertainment Group Gaming Layouts	
Project Name: Sky City Entertainment Group Gaming Layouts	
Project Number: 1202 (A)	
Project Location: 1202 (A)	
Project Description: Proposed Layout - Pool Rehab	
Project Status: [] Approved [] Pending [] Rejected	
Project Manager: [Signature]	
Project Engineer: [Signature]	
Project Architect: [Signature]	
Project Date: 02/10/09	
Project Version: 1.0	
Project Sheet: 10	

[Handwritten Signature]

GAMBLING COMMISSION

Feb 2009

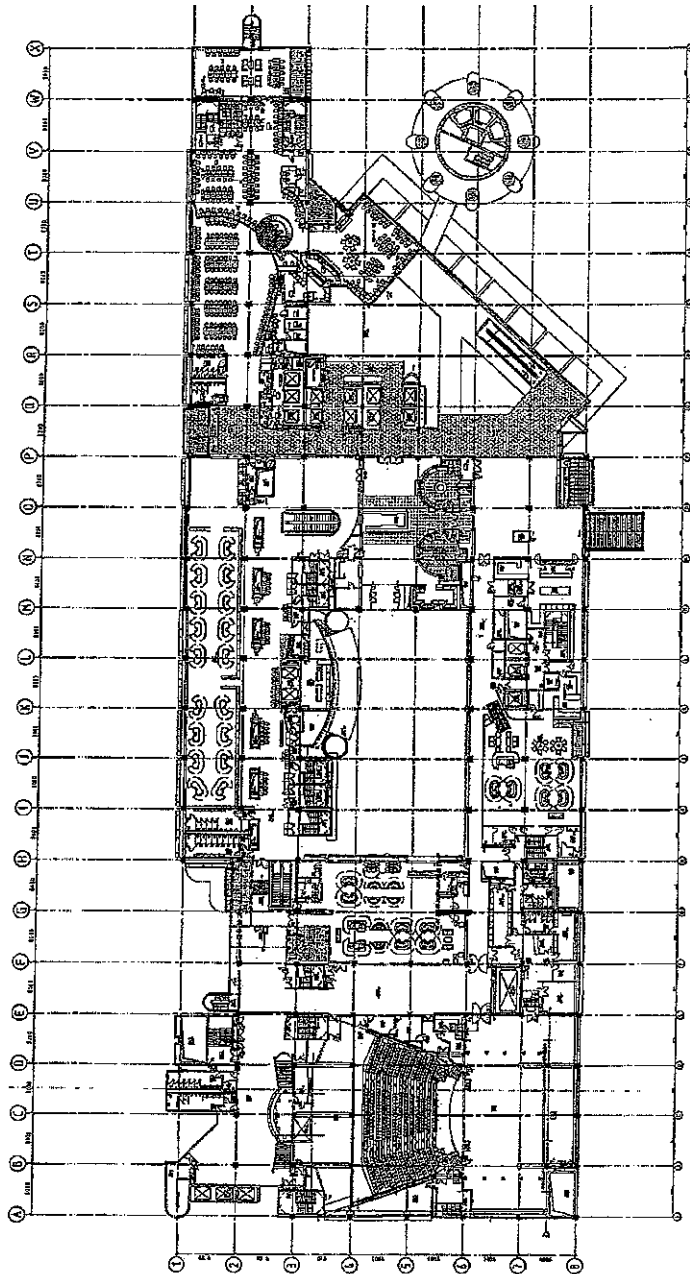

REVISIONS
DATE
BY
DESCRIPTION

NO.	DATE	BY	DESCRIPTION
1	02/02/09	MM	Initial Design
2	02/02/09	MM	Revised Design
3	02/02/09	MM	Final Design

PROJECT	Level 3 Gaming Layout
CLIENT	Six City Entertainment Group
DATE	02/02/09
BY	MM
CHECKED	MM
APPROVED	MM
SCALE	1/8" = 1'-0"
SHEET NO.	5120C
TOTAL SHEETS	12

Level 3 Gaming Layout
SIX CITY
Post Rollup Proposed Layout

NO.	5120C
DATE	02/02/09
BY	MM
CHECKED	MM
APPROVED	MM
SCALE	1/8" = 1'-0"
SHEET NO.	5120C
TOTAL SHEETS	12

Six City Entertainment Group
Gaming Layouts

SIX CITY
ENTERTAINMENT GROUP

Moller Architects
ARCHITECTS

[Handwritten signature]

GAMBLING COMMISSION