

**DECISION UNDER DELEGATED AUTHORITY ON AN APPLICATION
BY SKYCITY CASINO MANAGEMENT LIMITED FOR APPROVAL OF
A NEW FLOOR PLAN FOR THE AUCKLAND CASINO**

Date of Decision: 26th August 2011

1. On 25 August 2011, SKYCITY Casino Management Limited ("**SCML**") applied, pursuant to condition 11 of its operator's licence for the Auckland casino, for approval of a new floor plan, "August 2011 Version 3A".
2. SCML currently has approval for floor plan "August 2011 Version 3" which provides for the deployment of four Baccarat tables in Salon 80 on level 5. SCML sought approval of a floor plan which provides for the deployment of three Baccarat tables and one Roulette table in Salon 80, and submitted that it wants to retain both the new and the old plans as it is likely to return Salon 80 to four Baccarat tables.
3. The application raises no issues the Commission needs to consider. Accordingly plan "August 2011 Version 3A" is approved by the Chief Gambling Commissioner and the Executive Director under delegated authority pursuant to condition 11 of SCML's operator's licence.
4. Plan "August 2011 Version 3A" is **attached**.




Graeme Reeves
Chief Gambling Commissioner
Gambling Commission



Blair Cairncross
Executive Director
Gambling Commission

26th August 2011



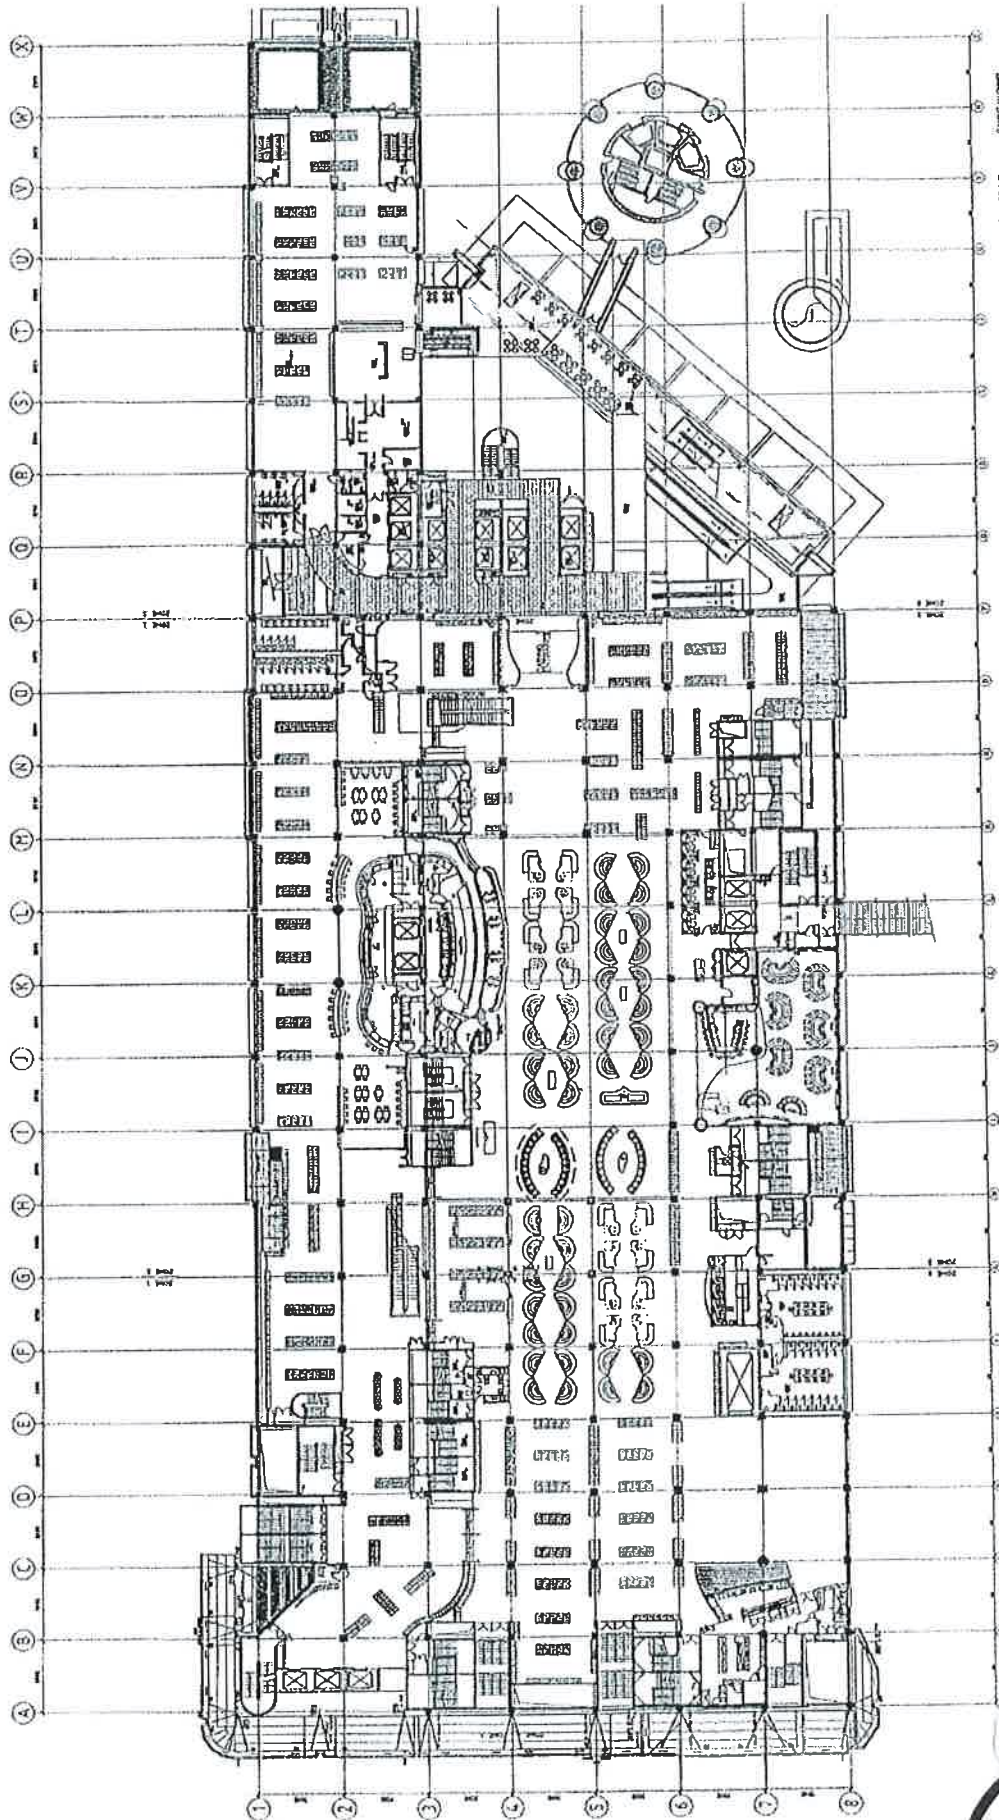

DATE	DESCRIPTION
11/08/2011	Level 2 Gaming Layout
11/08/2011	SKYCITY - Gaming Machine
11/08/2011	Hotel 5 North Transfer
11/08/2011	STAGE 1

Project Name	Level 2 Gaming Layout
Client	SKYCITY - Gaming Machine
Location	Hotel 5 North Transfer
Stage	STAGE 1
Date	11/08/2011
Drawn By	11/08/2011
Checked By	11/08/2011
Approved By	11/08/2011
Scale	1:100
Sheet No.	5132C
Sheet Count	1/20


SKYCITY
ENTERTAINMENT GROUP
Gaming Layouts

SKYCITY
ENTERTAINMENT GROUP
Gaming Layouts

SKYCITY
ENTERTAINMENT GROUP
Gaming Layouts



moller Architects
Moller Architects
11/08/2011

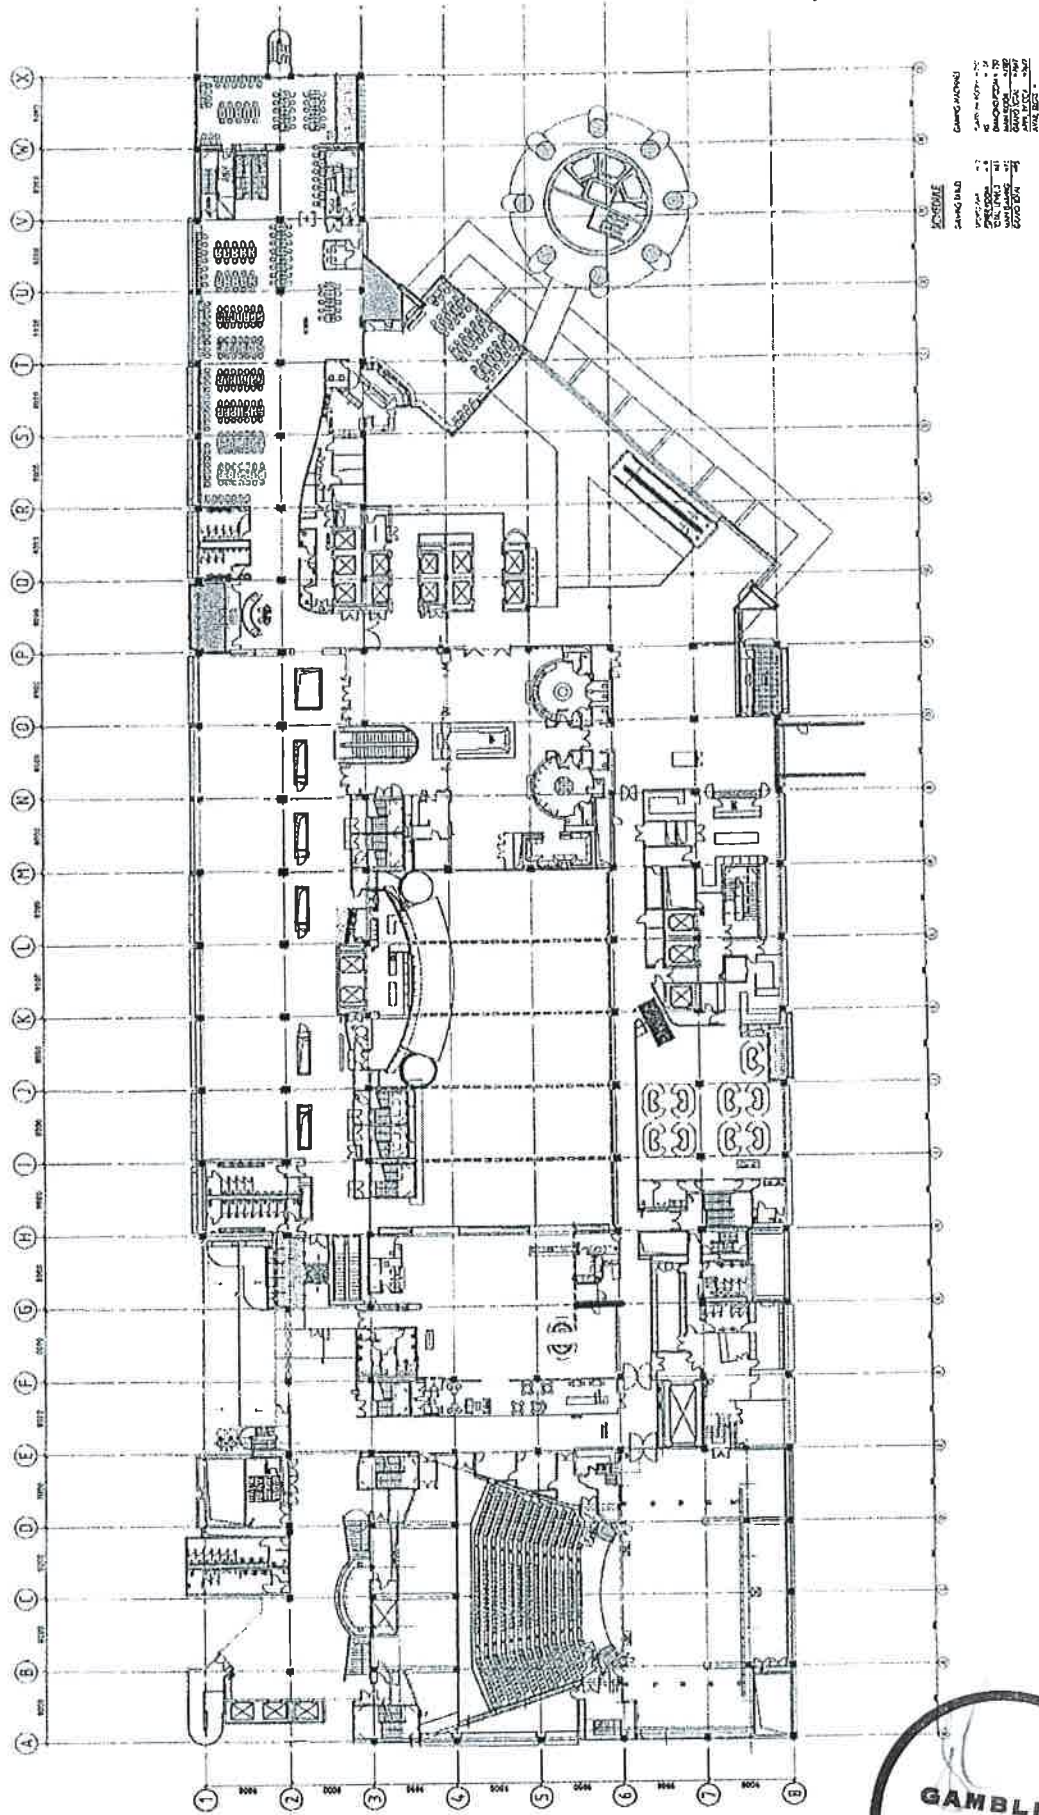

Level 3 Gaming Layout
SKYCITY - Sports Bar
Gaming Table Placement
11/08/2011

© 2007 by The McGraw-Hill Companies, Inc. All rights reserved. No part of this publication may be reproduced, stored in a retrieval system, or transmitted, in any form or by any means, electronic, mechanical, photocopying, recording, or by any information storage and retrieval system, without prior written permission from The McGraw-Hill Companies, Inc. This book is printed on acid-free paper. Printed in the United States of America. 10 9 8 7 6 5 4 3 2 1

Sky City Entertainment Group
Gaming Layouts



4400-513-78-83
 990-513-78-83

Moller
Architects®

**GAMBLING
COMMISSION**