

**DECISION UNDER DELEGATED AUTHORITY ON AN APPLICATION
BY DUNEDIN CASINOS MANAGEMENT LIMITED FOR APPROVAL
OF A NEW FLOOR PLAN FOR THE DUNEDIN CASINO**

Date of Decision:

April 2012

1. On 23 March 2012, Dunedin Casinos Management Limited ("**DCML**") applied, pursuant to conditions 11 and 12 of its operator's licence, for approval of a new gaming machine floor layout.
2. DCML wants to relocate two gaming machines from the smoking balcony to another part of the casino's Gambling Area.
3. DCML submitted that the space on the smoking balcony that was occupied by the two machines will be filled with planter boxes (or similar) the smoking balcony will still comply with the requirements of the Smoke-free Environments Act.
4. The application raises no issues the Commission needs to consider. Accordingly the application is approved by the Chief Gambling Commissioner and the Executive Director under delegated authority pursuant to conditions 11 and 12 of DCML's operator's licence.
5. DCML's current gaming machine floor plan ceases to be valid once DCML is fully reliant on its new plan. DCML's new plan is **attached**.




Graeme Reeves
Chief Gambling Commissioner
Gambling Commission

BR


April 2012

**GAMBLING
COMMISSION**

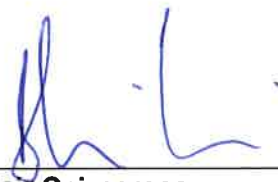

Blair Cairncross
Executive Director
Gambling Commission

Dunedin Casino
Gaming Floor Plan
180 Gaming Machines
Scale 1:13

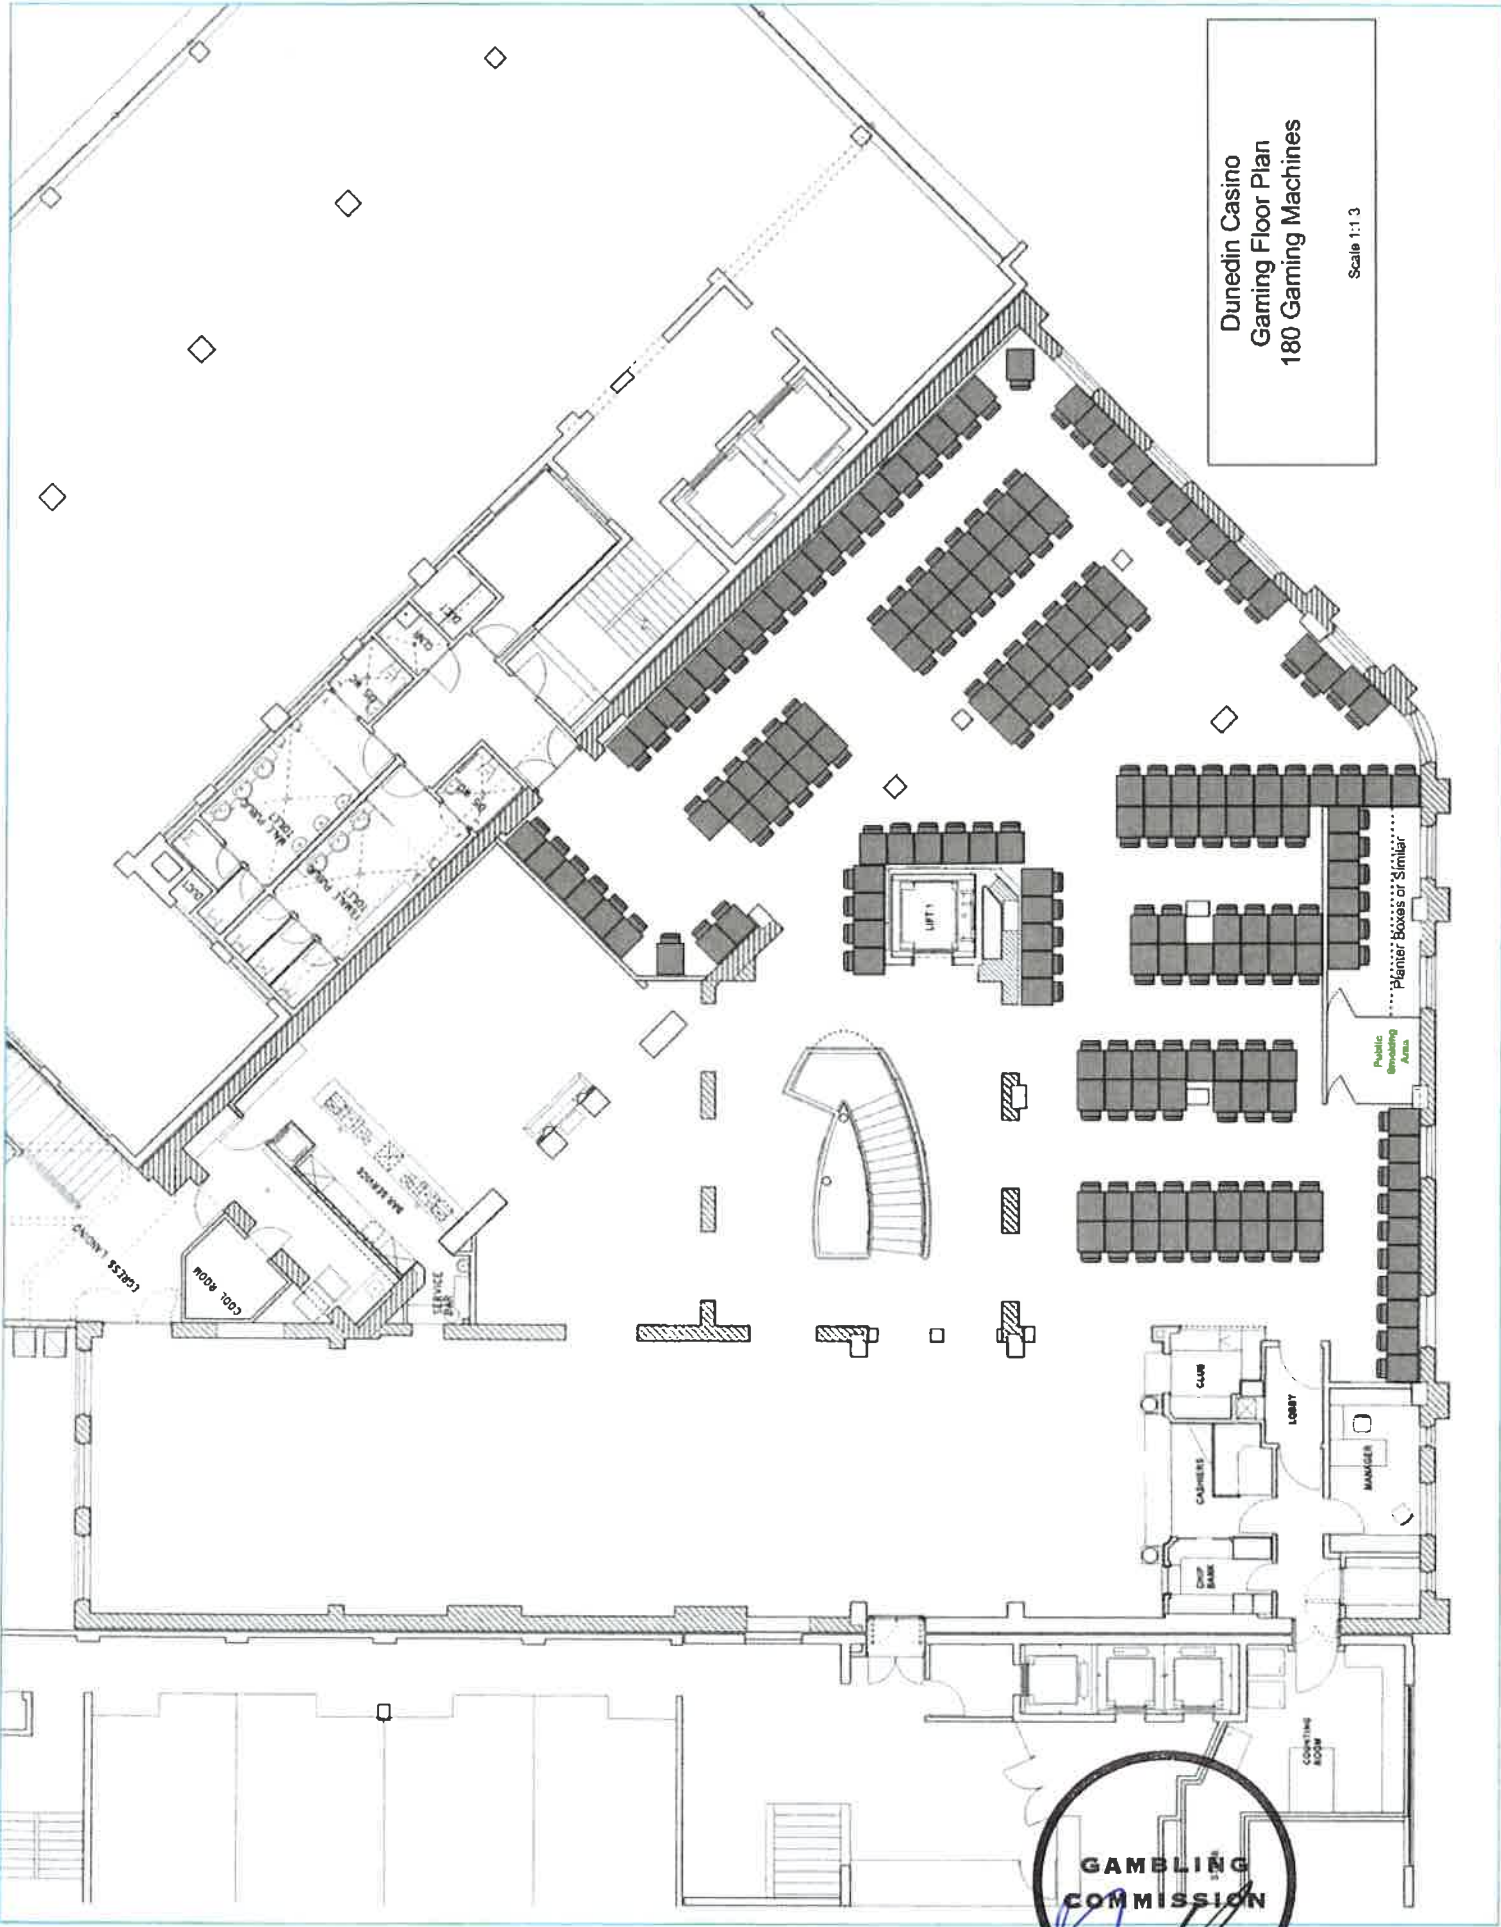

GAMBLING
COMMISSION