

**DECISION UNDER DELEGATED AUTHORITY ON AN APPLICATION  
BY DUNEDIN CASINOS MANAGEMENT LIMITED FOR APPROVAL  
OF A NEW FLOOR PLAN FOR THE DUNEDIN CASINO**

**Date of Decision:**


13<sup>th</sup> June 2012

1. On 11 June 2012, Dunedin Casinos Management Limited ("**DCML**") applied, pursuant to conditions 11 and 12 of its operator's licence, for approval of a new gaming machine floor layout.
2. DCML wants to relocate 47 gaming machines to new positions within the casino's Gambling Area.
3. The application raises no issues the Commission needs to consider. Accordingly the application is approved by the Chief Gambling Commissioner and the Executive Director under delegated authority pursuant to conditions 11 and 12 of DCML's operator's licence.
4. DCML's current gaming machine floor plan ceases to be valid once DCML is fully reliant on its new plan. DCML's new plan (labelled "June 2012") is **attached**.

  
**Graeme Reeves**  
Chief Gambling Commissioner  
Gambling Commission

13<sup>th</sup> June 2012


**GAMBLING  
COMMISSION**

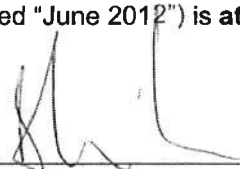  
**Blair Cairncross**  
Executive Director  
Gambling Commission

June 2012

Dunedin Casino  
Gaming Floor Plan  
180 Gaming Machines

Scale 1:13

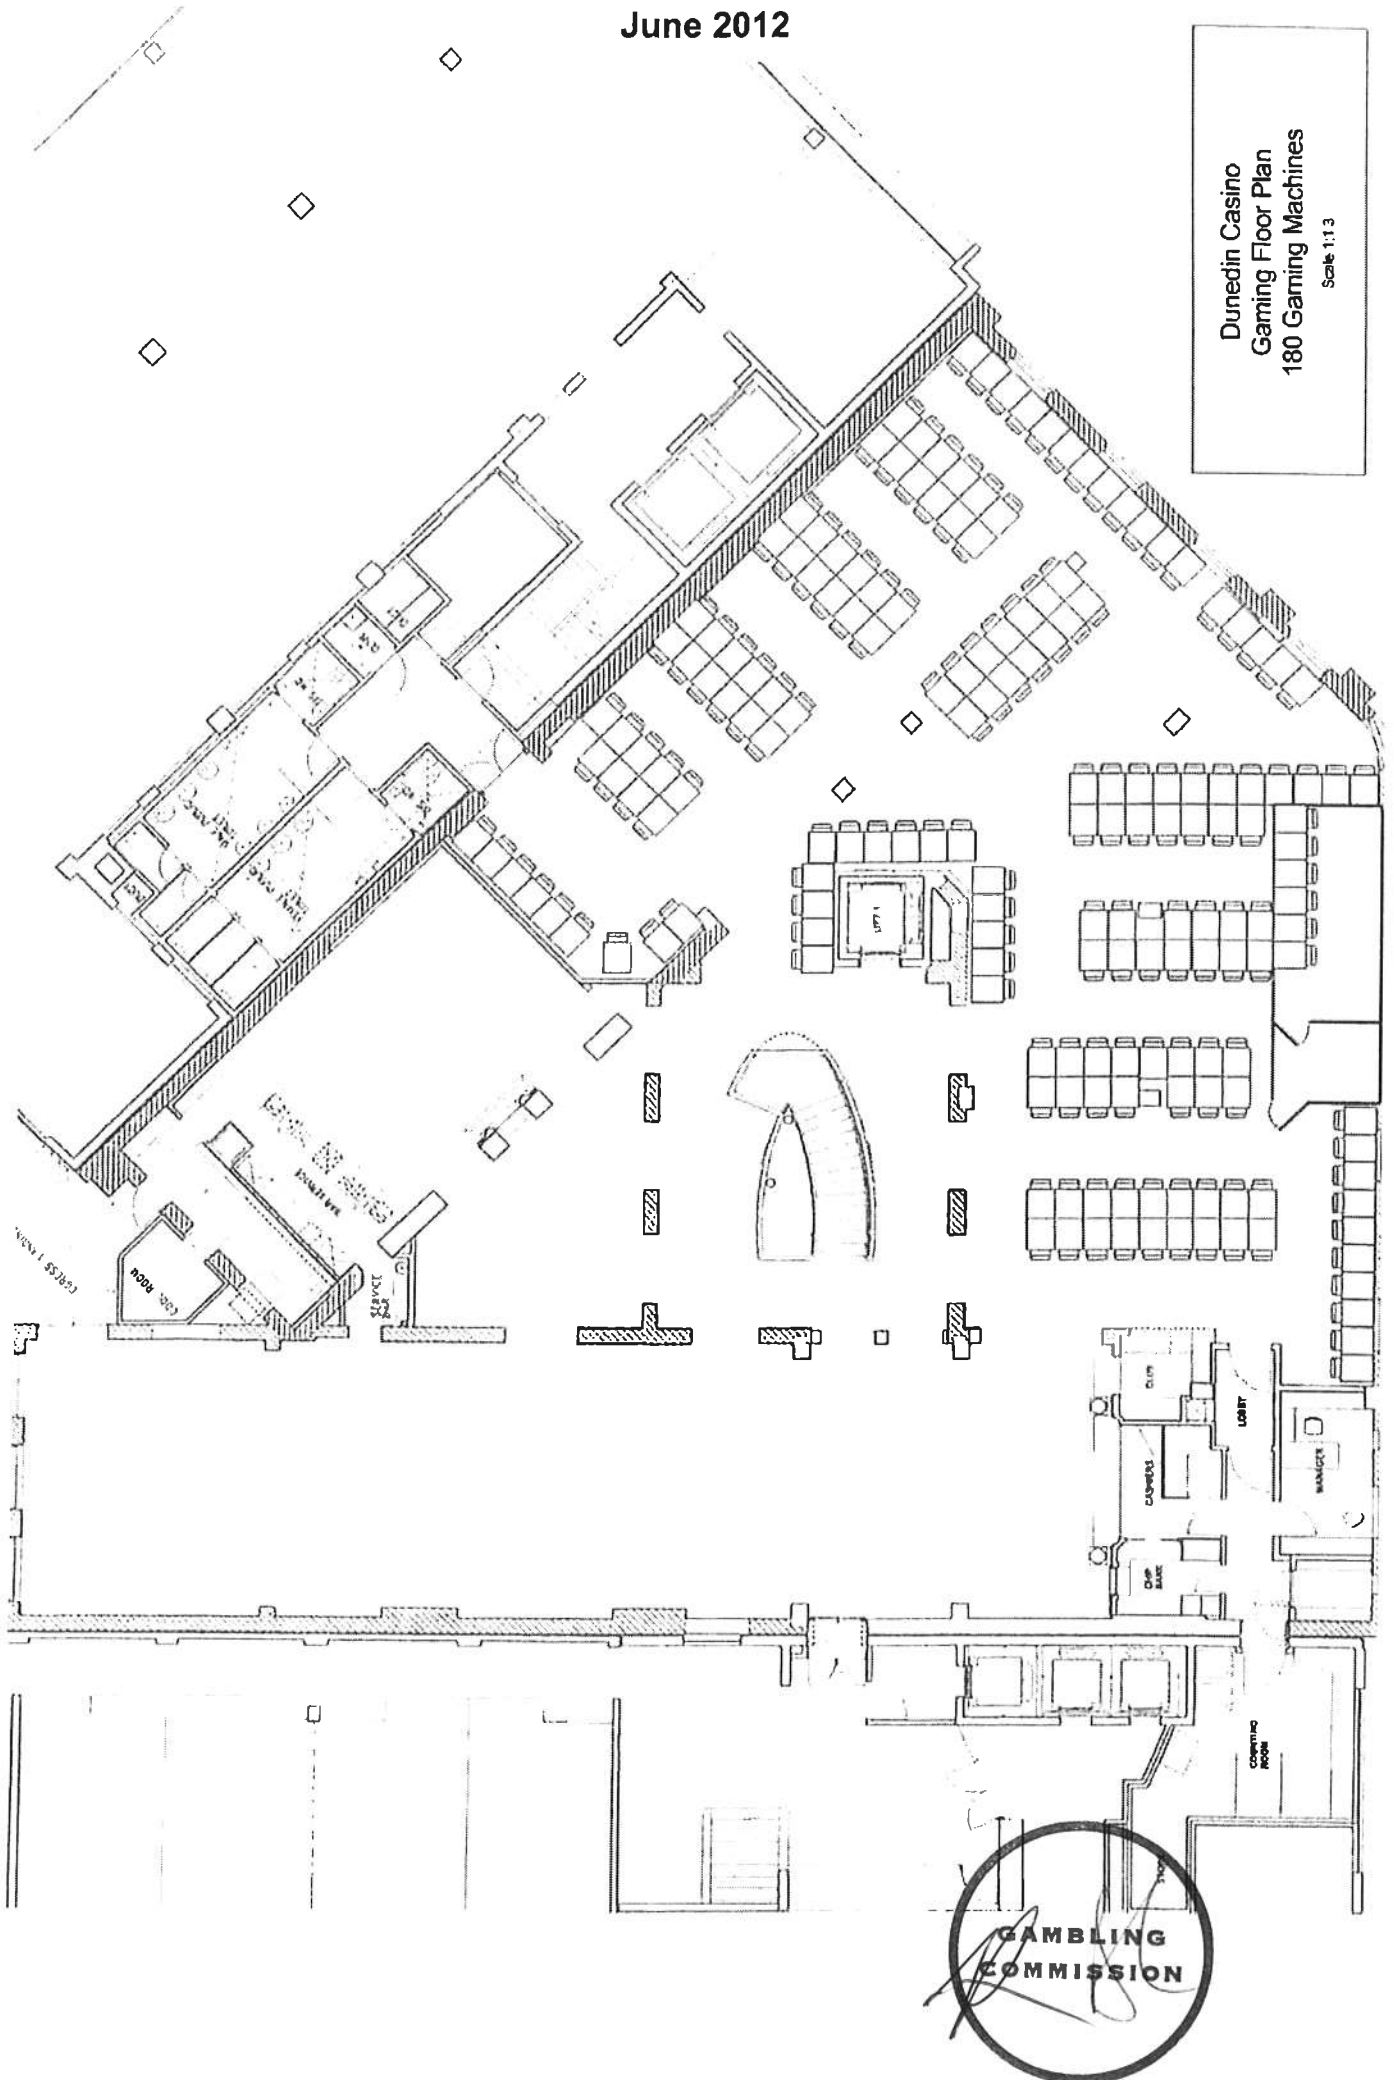

GAMBLING  
COMMISSION