



**DECISION UNDER DELEGATED AUTHORITY ON AN APPLICATION
BY SKYCITY CASINO MANAGEMENT LIMITED
FOR APPROVAL OF A NEW FLOOR PLAN FOR THE AUCKLAND CASINO**

Date of Decision: 24 September 2012

1. On 20 September 2012, SKYCITY Casino Management Limited ("SCML") applied, pursuant to condition 11 of SCML's operator's licence for the Auckland casino, for approval of a new floor plan for the Auckland casino – 2012 L2 001H.
2. SCML is currently reliant on floor plan 2012 L2 001G.
3. SCML wants to relocate eight Electronic Roulette terminals to a new location in place of two tables, which will be relocated to the southern end of the pit.
4. The proposal raises no issues of regulatory concern for the Commission. Accordingly the proposed new floor plan is approved by the Chief Gambling Commissioner and the Executive Director under delegated authority pursuant to condition 11 of SCML's operator's licence for the Auckland casino. Plan 2012 L2 001H is **attached**.
5. Once SCML is reliant on plan 2012 L2 001H, plan 2012 L2 001G will cease to be valid.

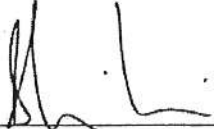


Graeme Reeves
Chief Gambling Commissioner
Gambling Commission

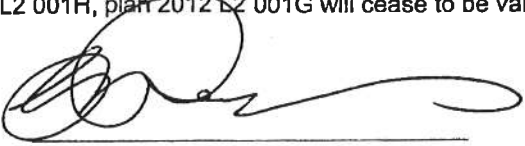

Blair Cairncross
Executive Director
Gambling Commission

24 September 2012



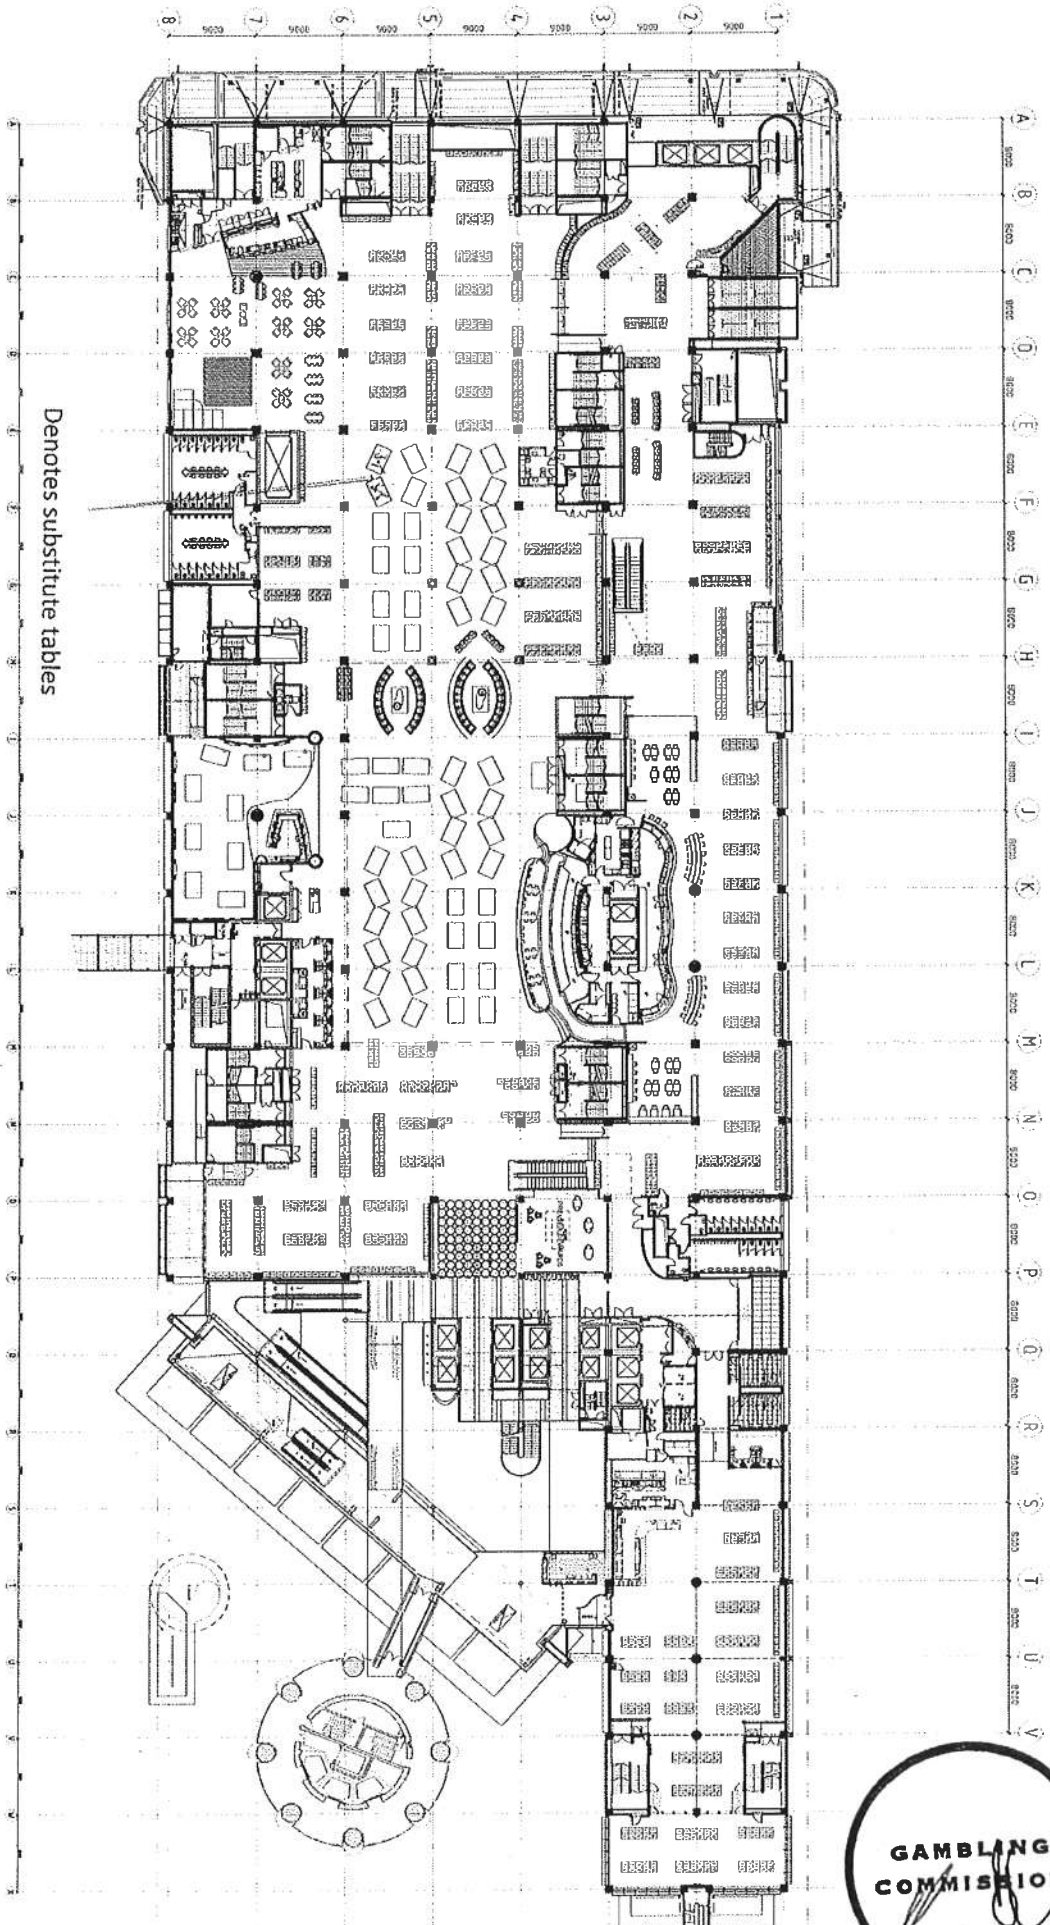

Moller Architects

CS-643 3-27-2008
 For: 3-27-2008
 Unit: 17000 sq ft
 1000 sq ft
 1000 sq ft

SKY CITY
 INTERACTIVE GROUP

Sky City Entertainment Group
 Gaming Layouts

DESIGN INFORMATION

Drawn	MC	Scale	1/8" = 1'-0"
Check	MC	Material	1/8" = 1'-0"
Rev	1	Revised	1/8" = 1'-0"
Rev	2	Revised	1/8" = 1'-0"

Notes: 1. Refer to Section 1 for Design Information.
 2. The drawings shall be used in accordance with the project specifications.
 3. Design of Sky City shall follow the schedule dated 2008.

DESIGN TITLE

Level 2 Gaming Layout
 Sky City
 Major Relocation
 10/09/2012

REVISIONS

No.	Description	Date
1	5132C	10/09/2012