

IN THE MATTER of the Gambling Act 2003

AND

on an application by **SKYCITY CASINO MANAGEMENT LIMITED** for approval of a new floor plan for the Hamilton casino

BEFORE THE GAMBLING COMMISSION

Members: P Chin (Chief Gambling Commissioner)
M M Lythe
P J Stanley
G L Reeves
M J Richardson

Date of Application: 11 September 2009

Date of Decision: 16 October 2009

Date of Notification
of Decision: 27 October 2009

**DECISION ON APPLICATION BY SKYCITY CASINO MANAGEMENT LIMITED
FOR APPROVAL OF A NEW FLOOR PLAN FOR THE HAMILTON CASINO**

Introduction


1. SKYCITY Casino Management Limited ("**SCML**") applied to the Commission for approval, under conditions 11 and 12 of SCML's operator's licence for the Hamilton casino, of a new floor plan, "Oct 2009".
2. The relevant licence conditions are as follows:

SCML operator's licence (Hamilton)

11. The Licence Holder shall operate in accordance with approved floor layouts showing the position of gaming tables and gaming machines.
12. The Licence Holder shall obtain the approval of the Commission for new floor plans prior to relocating or installing tables or machines in positions not specified in approved floor layouts. When applying, the Licence Holder must submit fresh plans showing the floor layout for the Gambling Area and details of the proposed CCTV layout for the consideration of the Commission. Any changes must comply with the Surveillance Standard.

Submissions by SCML

3. SCML submitted as follows:
 - (a) Commission decision GC11/09 stated that the Commission now requires casino operators who offer electronic roulette to submit floor plans which precisely depict

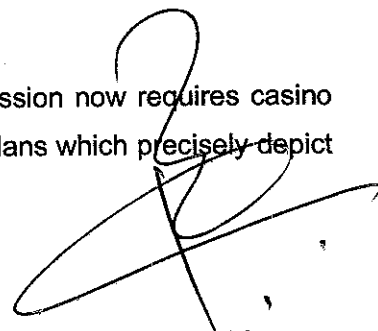

how the electronic roulette game is deployed. That is, floor plans must show the exact number of terminals, and whether or not a manual table capable of taking wagers is attached.

- (b) In response to that decision, it provided floor plan 'Oct 2009' for Commission approval.

The Secretary's submissions

4. The Secretary submitted that he has no regulatory concerns with 'Oct 2009'.

Analysis

5. SCML submitted a new floor plan for approval, following the Commission's request for specificity in decision GC11/09. The amended floor plan accurately depicts how its electronic roulette table is deployed. There are otherwise no amendments to the floor layout.

Decision of the Commission


6. The Commission decided:
- (a) to approve floor plan "Oct 2009" (**attached**), under conditions 11 and 12 of SCML's operator's licence for the Hamilton casino;
- (b) the current floor plan, "March 2009" ceases to be valid.

**GAMBLING
COMMISSION**

Peter Chin
Chief Gambling Commissioner

for and on behalf of the
Gambling Commission

27 October 2009

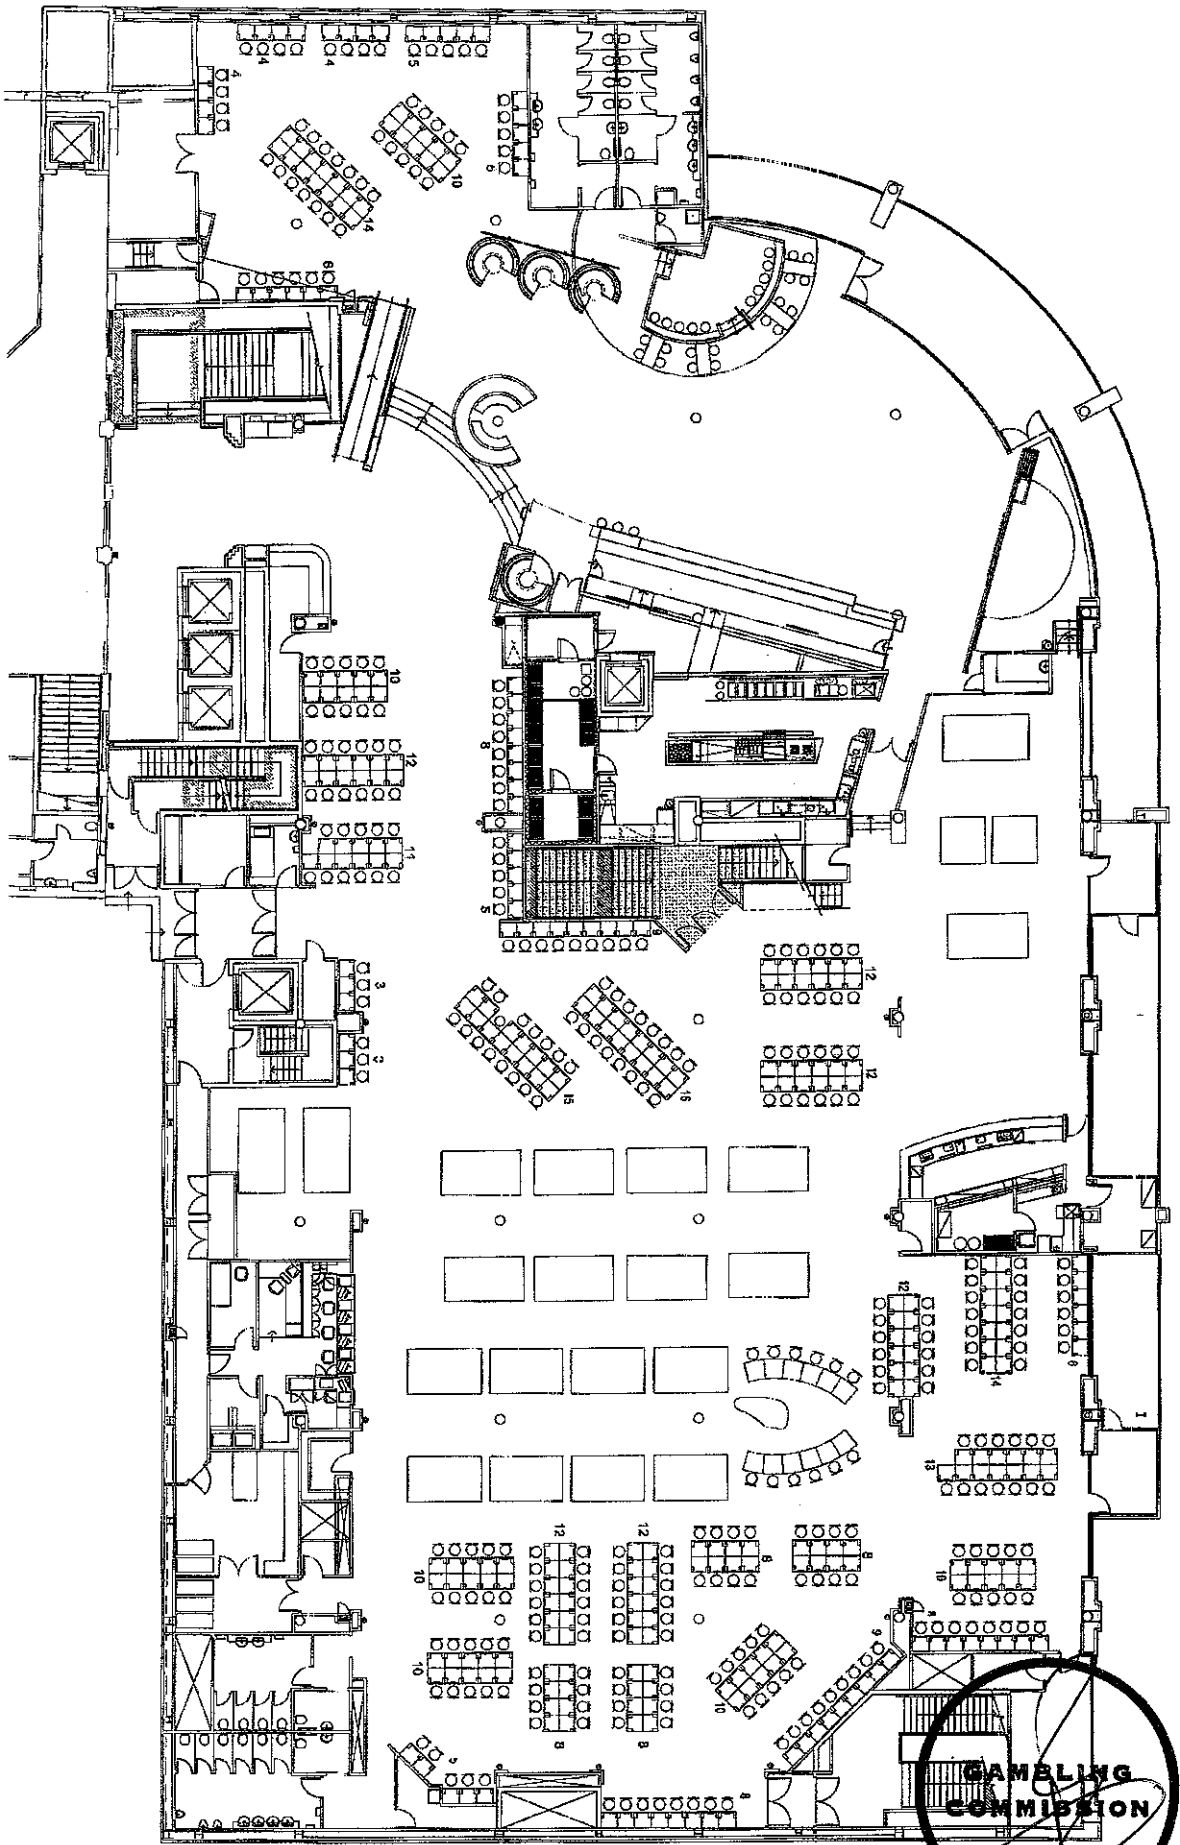

REV	DESCRIPTION	DATE	ISSUED BY	REVISIONS	DATE	ISSUED BY	DESCRIPTION	DATE	ISSUED BY	DESCRIPTION	DATE	ISSUED BY	DESCRIPTION
										CONTRACTOR NAME: SKY CITY ALLIANCE CONTRACT NO: 10-08-09 DRAWING NO: 10-08-09 SHEET NO: 10-08-09			
										SKYCITY CASINO GAMING FLOOR HAMILTON CASINO Boxes Layout			
										SHEET TITLE: SKYCITY CASINO GAMING FLOOR DATE: 10-08-09 BOXES LAYOUT			
										Scale: 1" = 10'-0" 1" = 10'-0" @ 1:1000 @ NS 1" = 10'-0" @ 1:1000 @ NS 1" = 10'-0" @ 1:1000 @ NS			
										JOB NO: 10-08-09 SHEET NO: 10-08-09 DWG: 10-08-09			