

**DECISION UNDER DELEGATED AUTHORITY ON AN APPLICATION
BY CHRISTCHURCH CASINOS LIMITED FOR APPROVAL OF
TWO NEW FLOOR PLANS FOR THE CHRISTCHURCH CASINO**

Date of Decision: **1 June 2022**

1. On 27 May 2022, Christchurch Casinos Limited Limited (“**CCL**”) applied, pursuant to condition 12 of its operator’s licence, for approval of two new floor plans, “Level 2 - Gallery Floor Plan – May 2022” and “Level 2 – Aspinalls Floor Plan – May 2022”.
2. Condition 12 of CCL’s operator’s licence provides as follows:
 12. The Licence Holder shall obtain the approval of the Commission for new floor plans prior to relocating or installing tables or machines in positions not specified in approved floor layouts. When applying the Licence Holder must submit fresh plans showing the floor layout for the Gambling Area and details of the proposed CCTV layout for the consideration of the Commission. Any change must comply with the Surveillance Standard. The Executive Director and a single Gambling Commissioner may approve the new floor plans if they are satisfied that the floor layout has no potentially adverse effects. If they are not so satisfied, the proposed floor plan must be referred to the Commission for a decision on approval.
3. CCL submitted:
 - Following construction and design changes to extend the Aspinalls area of the Christchurch casino, it now seeks approval of a new floor plan which depicts 22 EGMs and six gaming tables in that area.
 - Six EGMs will be relocated from the current Aspinalls area, and 11 additional EGMs will be installed.
 - This proposal will increase the number of EGMs in the casino by 11 to 464, which is still below its permitted maximum of 500 EGMs. The number of tables deployed remains unchanged at 33.
 - It also wants to create two floor plans on Level 2, Aspinalls Floor Plan and Gallery Floor Plan, rather than one floor plan, to make clearer the depiction of the gambling products deployed on Level 2.
4. CCL’s proposal raises no issues of regulatory concern for the Commission. Accordingly plans “Level 2- Gallery Floor Plan – May 2022” and “Level 2 – Aspinalls Floor Plan – May 2022” are approved by the Chief Gambling Commissioner and the Executive Director under delegated authority pursuant to condition 12 of CCL’s operator’s licence for the Christchurch casino. These floor plans are **attached**. Once CCL is reliant on these floor


plans, existing approved plan "Level 2 - Gallery Floor Plan – April 2022" will cease to be valid.



Lisa Hansen
Chief Gambling Commissioner
Gambling Commission

Blair Cairncross
Executive Director
Gambling Commission

1 June 2022

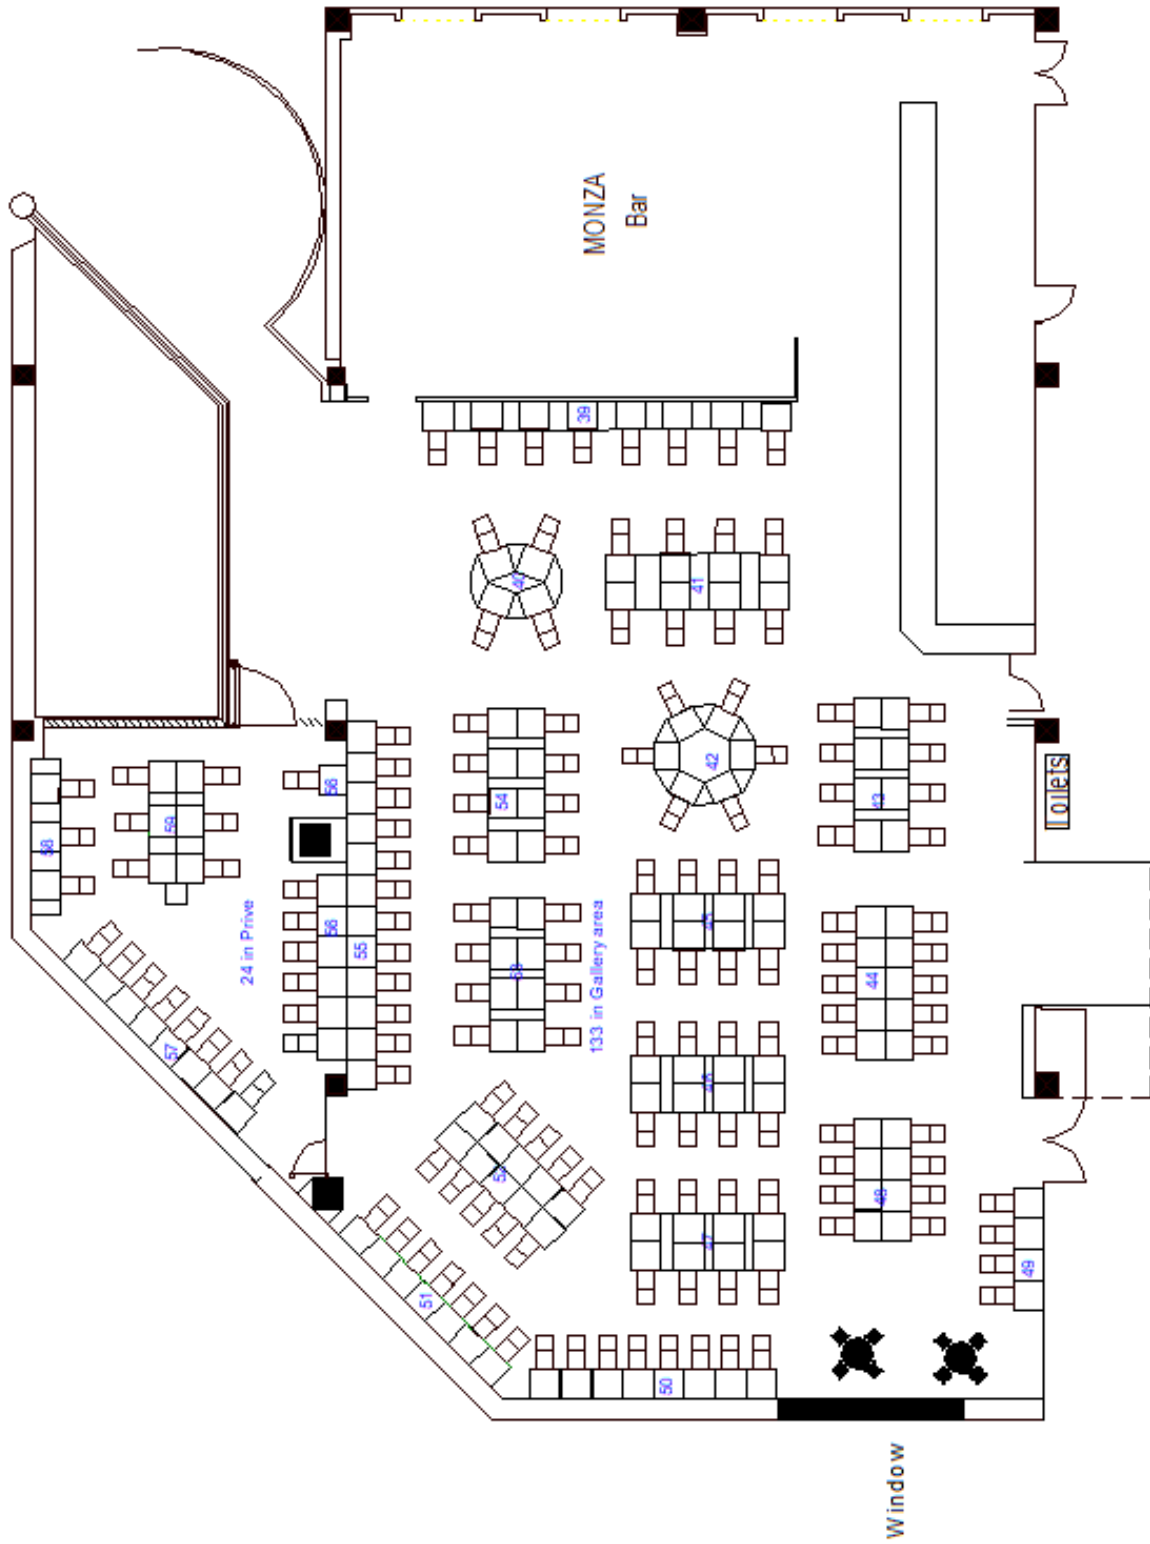


DATE: May 2022

LEVEL 2 - Gallery Floor Plan

Christchurch Casinos Limited

SCALE 1:250

157 MACHINES

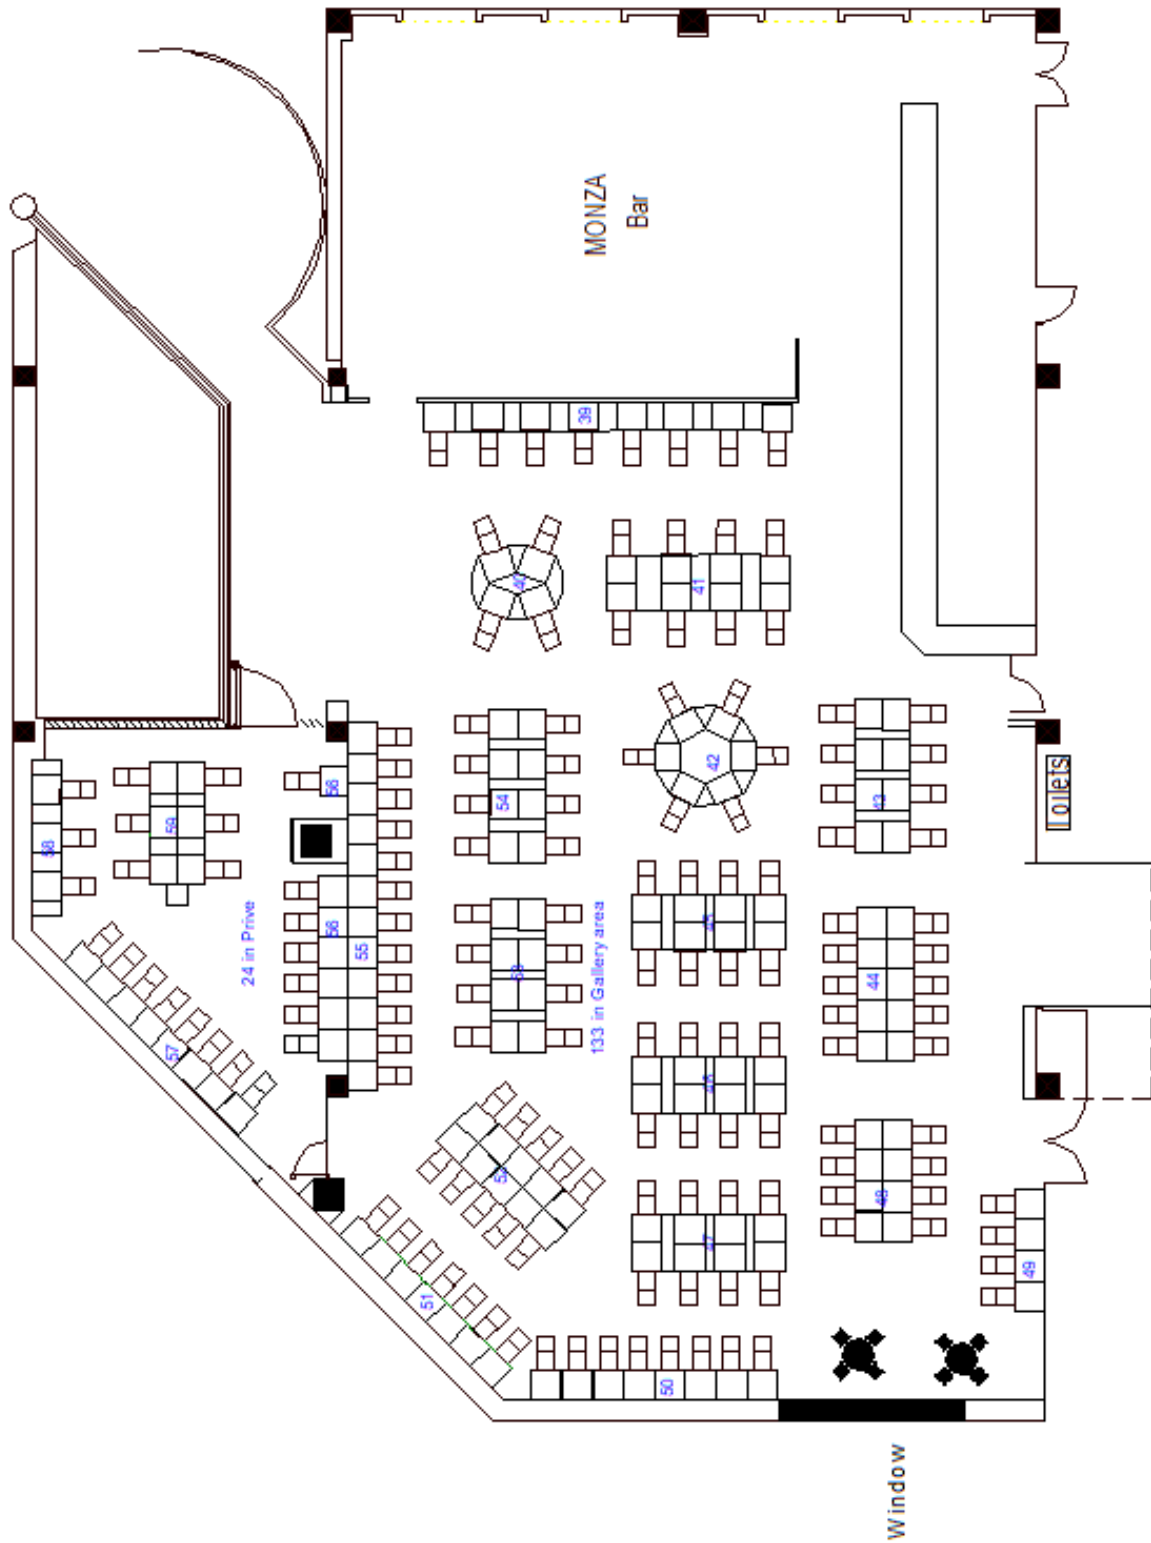

Christchurch Casinos Limited	LEVEL 2 - Gallery Floor Plan 157 MACHINES
DATE: May 2022	SCALE 1:250