

**DECISION UNDER DELEGATED AUTHORITY ON AN APPLICATION
BY CHRISTCHURCH CASINOS LIMITED FOR APPROVAL OF
A NEW FLOOR PLAN FOR THE CHRISTCHURCH CASINO**

Date of Decision: **31** May 2019

1. On 22 May 2019, Christchurch Casinos Limited (“**CCL**”) applied, pursuant to condition 12 of its operator’s licence, for approval of a new floor plan, Level 1 – Floor plan – May 2019.

2. Condition 12 provides as follows:

The Licence Holder shall obtain the approval of the Commission for new floor plans prior to relocating or installing tables or machines in positions not specified in approved floor layouts. When applying the Licence Holder must submit fresh plans showing the floor layout for the Gambling Area and details of the proposed CCTV layout for the consideration of the Commission. Any change must comply with the Surveillance Standard. The Executive Director and a single Gambling Commissioner may approve the new floor plans if they are satisfied that the floor layout has no potentially adverse effects. If they are not so satisfied, the proposed floor plan must be referred to the Commission for a decision on approval.

3. CCL submitted:

- It wants to move three EGMs to a new location on level 1, to ease congestion during busy times, as people transition between the Valley Bar and other gaming areas.

4. The proposal raises no issues of regulatory concern for the Commission. Accordingly plan Level 1 – Floor plan – May 2019 (**attached**) is approved by the Chief Gambling Commissioner and the Executive Director under delegated authority pursuant to condition 12 of CCL’s operator’s licence for the Christchurch casino.


5. Once CCL is reliant on plan Level 1 – Floor plan – May 2019, plan Level 1 – Floor Plan – January 2019 will cease to be valid.

Graeme Reeves
Chief Gambling Commissioner
Gambling Commission

Blair Cairncross
Executive Director
Gambling Commission

31 May 2019



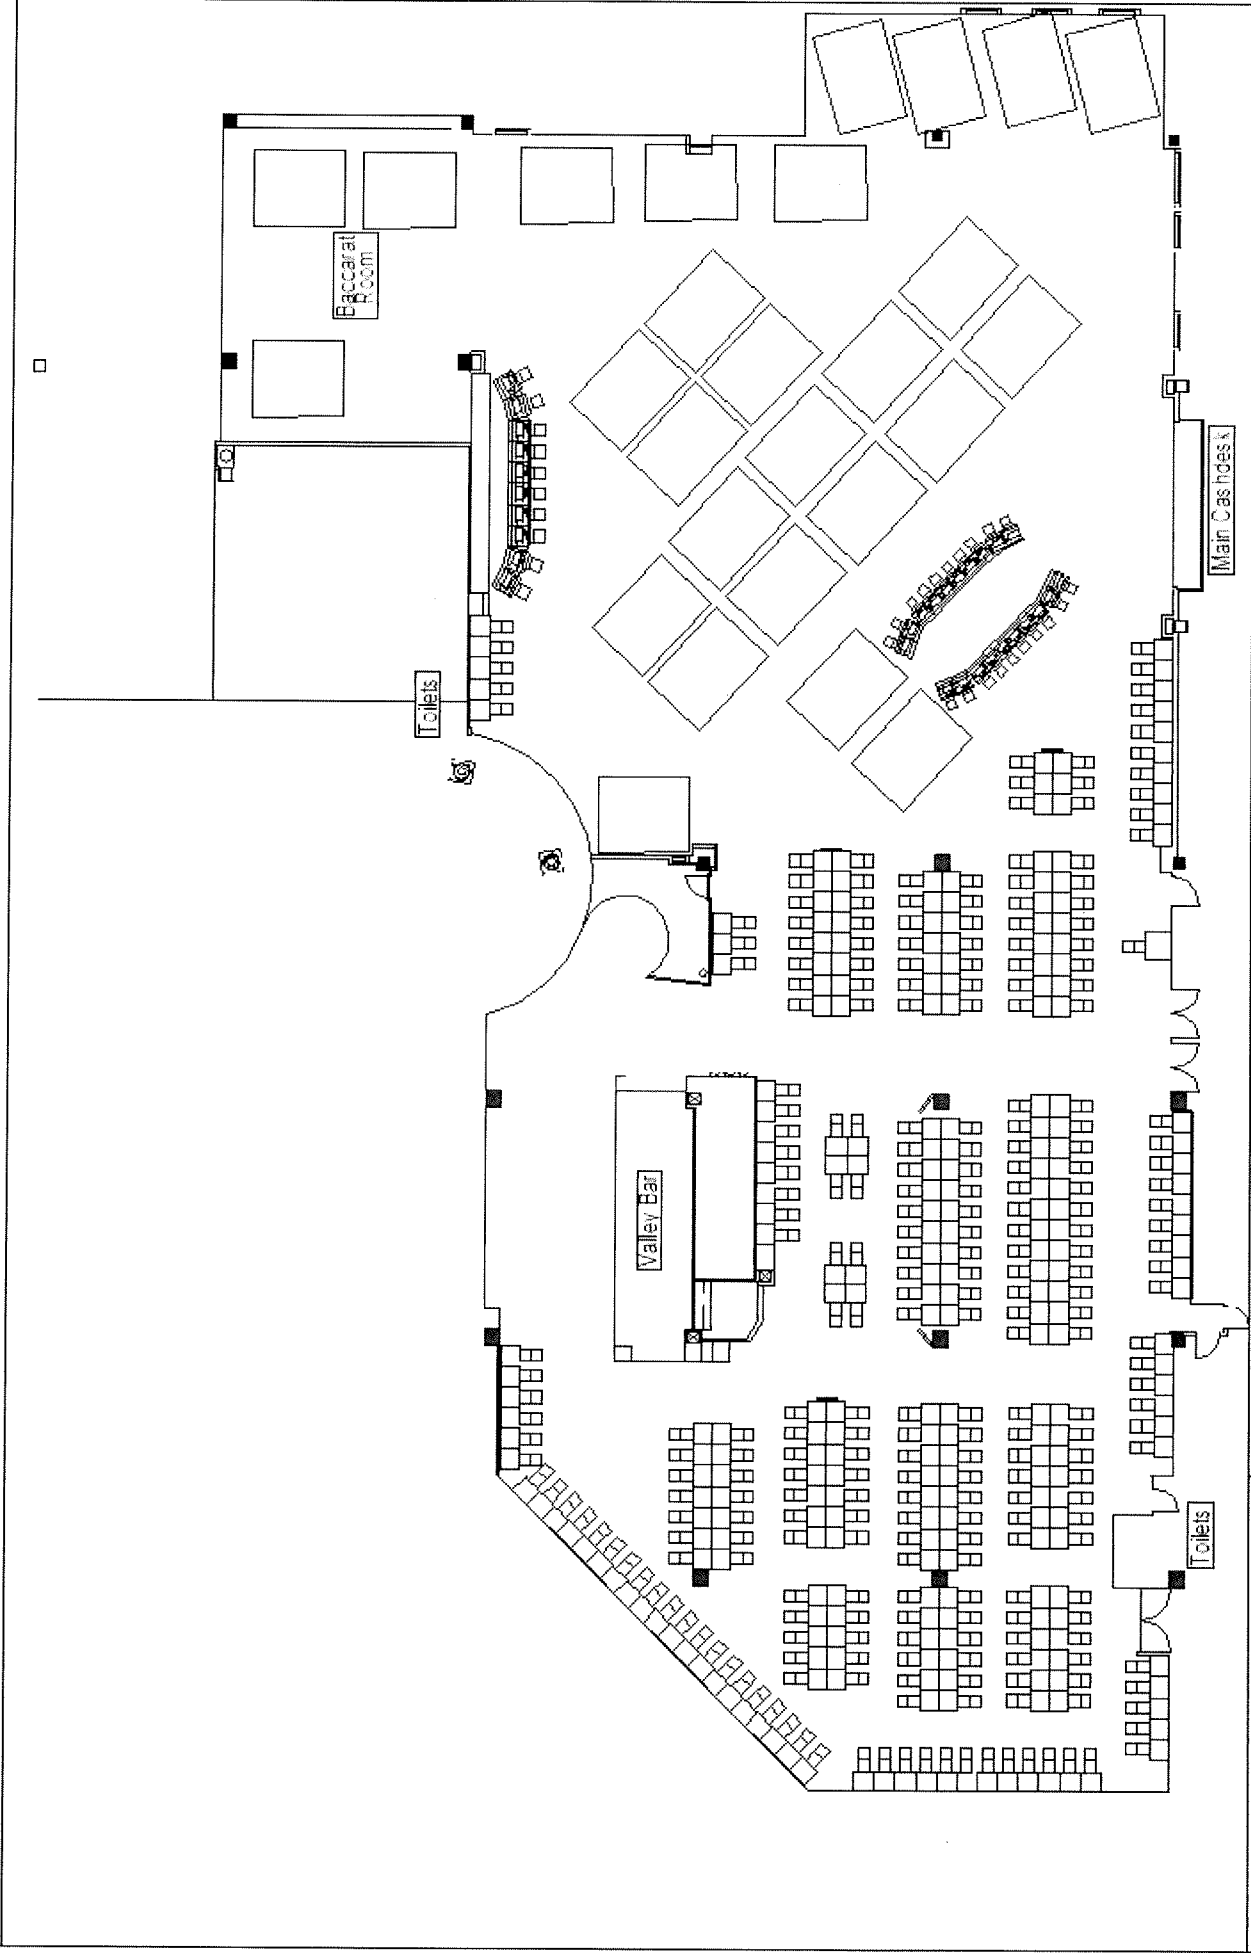

Christchurch Casinos Limited

LEVEL 1 - Floorplan

DATE: May 2019

291 MACHINES, 28 TABLES

SCALE 1:250