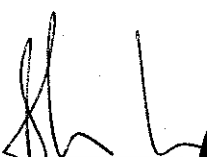



**DECISION UNDER DELEGATED AUTHORITY ON AN
APPLICATION BY SKYCITY AUCKLAND LIMITED FOR APPROVAL
OF CONSTRUCTION AND DESIGN CHANGES TO LEVEL 3
AT THE AUCKLAND CASINO**

Date of Decision: 18 October 2010

1. On 13 October 2010, SKYCITY Auckland Limited ("**SCAL**") applied, pursuant to conditions 6 and 7 of its venue licence, for approval of construction and design changes to level 3 of the casino. The changes involve a design change to the plans approved under decision GC19/10, involving the repositioning of a fire door. The relocated fire door is shown on the **attached** plan.
2. The application raises no issues the Commission needs to consider. Accordingly the application is approved by the Executive Director under delegated authority, pursuant to condition 7 of SCAL's venue licence.

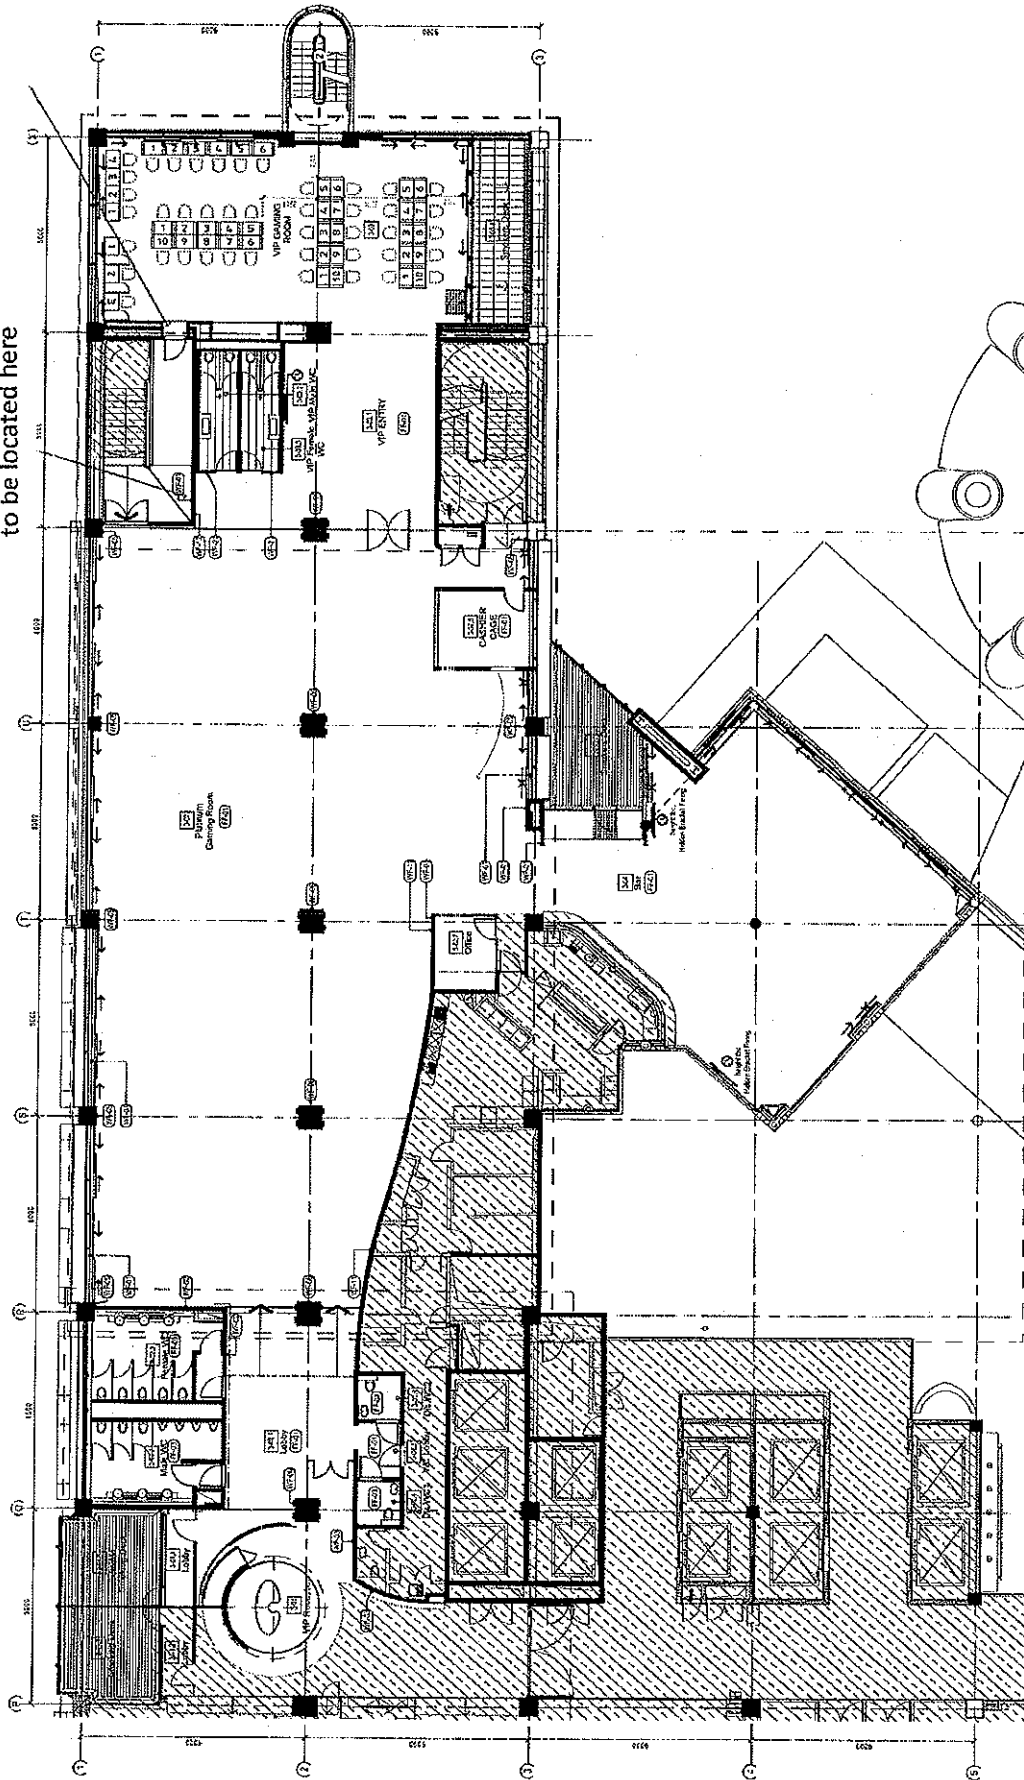

Blair Cairncross
Acting Executive Director
Gambling Commission



18 October 2010

Fire door originally
to be located here

Fire door now to be located here



drawing information		drawing title		revision	
<p>Copyright © Wingate+Farquhar Limited. The contractor shall verify all dimensions before commencing work. All construction work to be in accordance with the NZ Building Code & Approved Documents and NZ Standards. This drawing shall be read in conjunction with all relevant documents. This drawing shall be read in conjunction with the generic legend sheets.</p>		<p>VIP ROOM GAMING LAYOUT</p>		<p>01-10-2010</p>	
design	wingate+farquhar	drawn		scale (A3)	orig size
conf file		plot code			
				10019	01-10-2010

16 gifford street po box 137-520 porirua auckland new zealand
t: +64 9 365 7705 f: +64 9 365 7756 email: info@wingate.co.nz www.wingate.co.nz

**WINGATE
FARQUHAR**