

**DECISION UNDER DELEGATED AUTHORITY ON AN APPLICATION  
BY SKYCITY CASINO MANAGEMENT LIMITED  
FOR APPROVAL NEW FLOOR PLANS FOR THE HAMILTON CASINO**

**Date of Decision:** 6 November 2019

1. On 31 October 2019, SKYCITY Casino Management Limited (“**SCML**”) applied, pursuant to conditions 11 and 12 of SCML’s operator’s licence for the Hamilton casino, for approval of two new floor plans, “2019 HAM 003” and “2019 HAM 004”.
2. Conditions 11 and 12 of SCML’s operator’s licence for the Hamilton casino provide as follows:
  11. The Licence Holder shall operate in accordance with approved floor layouts showing the position of gaming tables and gaming machines.
  12. The Licence Holder shall obtain the approval of the Commission for new floor plans prior to relocating or installing tables or machines in positions not specified in approved floor layouts. When applying, the Licence Holder must submit fresh plans showing the floor layout for the Gambling Area and details of the proposed CCTV layout for the consideration of the Commission. Any changes must comply with the Surveillance Standard. The Executive Director and a single Gambling Commissioner may approve the new floor plans if they are satisfied that the floor layout has no potentially adverse effects. If they are not so satisfied, the proposed floor plan must be referred to the Commission for a decision on approval.
3. SCML submitted as follows:
  - (a) The Commission has previously approved construction and design changes for the Hamilton Casino. It now wants to make adjustments to the final placement of gaming product by redeploying EGMs on the MGF and smoking balcony. There are no changes to the layout of gaming tables.
  - (b) It wants to transition to plan “2019 HAM 003” and implement plan “2019 HAM 004” at the beginning of December 2019.
  - (c) At all times the number of EGMs and gaming tables will comply with the requirements of its lice conditions.
4. The proposals raise no issues of regulatory concern for the Commission. Accordingly, plans “2019 HAM 003” and “2019 HAM 004” (**attached**) are approved by the Chief Gambling Commissioner and the Executive Director under delegated authority, pursuant to conditions 11 and 12 of SCML’s operator’s licence, for the Hamilton casino.

- 5. Once SCML is reliant on plan "2019 HAM 003", plan "2019 HAM 002" will cease to be valid.
- 6. Once SCML is reliant on plan "2019 HAM 004", plan "2019 HAM 003" will cease to be valid.



---

**Graeme Reeves**  
Chief Gambling Commissioner  
Gambling Commission




---

**Blair Cairncross**  
Executive Director  
Gambling Commission

6 November 2019



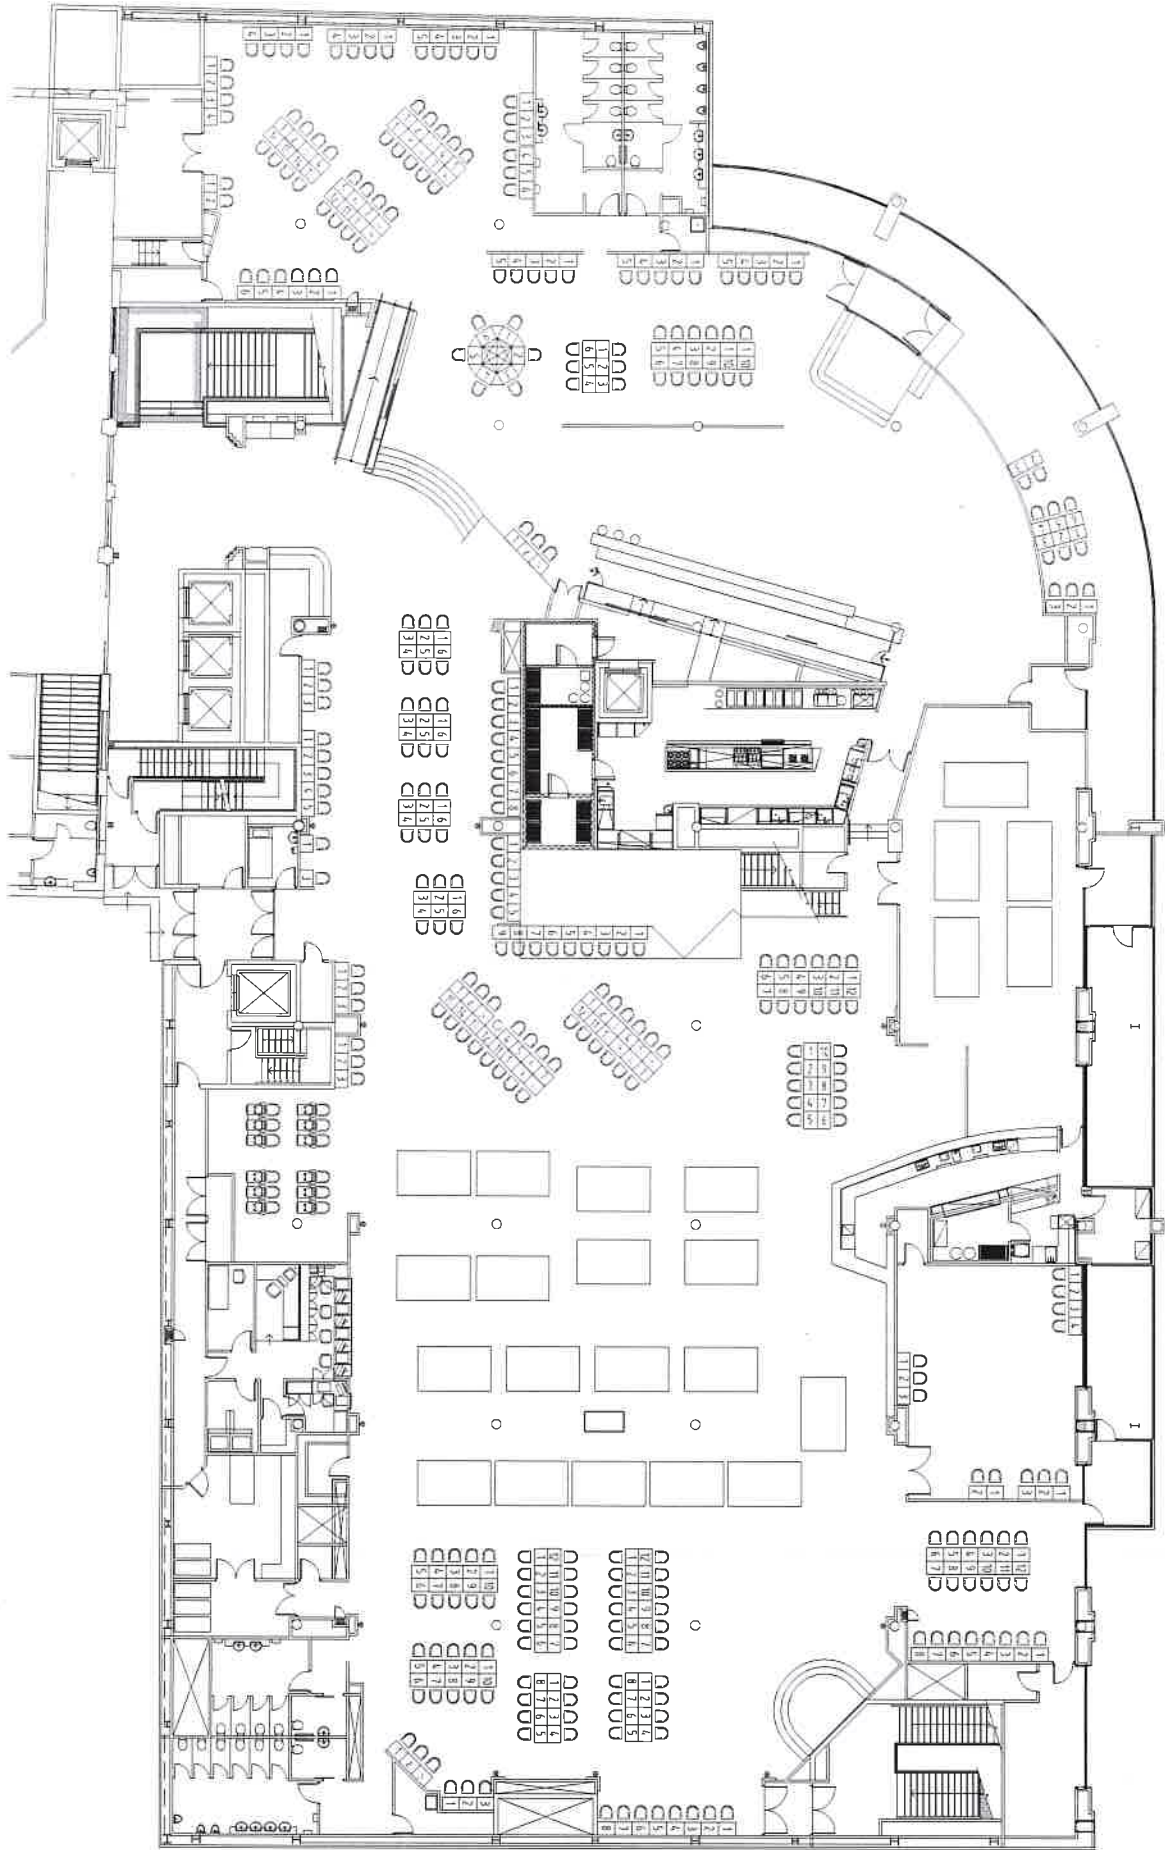

DO NOT SCALE

IF IN DOUBT ASK

