

**DECISION UNDER DELEGATED AUTHORITY ON AN APPLICATION  
BY SKYCITY CASINO MANAGEMENT LIMITED FOR APPROVAL OF  
A NEW FLOOR PLAN FOR THE AUCKLAND CASINO**

**Date of Decision:** 9 June 2017

1. On 2 June 2017, SKYCITY Casino Management Limited (“**SCML**”) applied, pursuant to condition 11 of its operator’s licence for the Auckland casino, for approval of a new floor plan, 2017 L2 003.

2. Condition 11 provides as follows:

The Licence Holder shall operate in accordance with approved floor layouts showing the position of gaming tables and gaming machines. The Licence Holder shall obtain approval for new floor plans prior to relocating or installing tables or machines in positions not specified in approved floor layouts. When applying, the Licence Holder must submit fresh plans showing the floor layout for the Gambling Area and details of the proposed CCTV layout for consideration. Any change must comply with the Surveillance Standard. The Executive Director and a single Gambling Commissioner may approve the new floor plans if they are satisfied that the floor layout has no potentially adverse effects. If they are not so satisfied, the proposed floor plan must be referred to the Commission for a decision on approval.

3. SCML submitted as follows:

(a) On level 2 it wants to:

*Diamond Room*

- remove three electronic gaming machines (“**EGMs**”);

*Main Gaming Floor*

- remove five EGMs;
- install four EGMs;
- install four EGMs to an existing bank of six, creating a bank of 10 EGMs;
- separate a bank of 12 EGMs into two banks of six;
- reconfigure four tables from in-line to butterfly format.
- consolidate three existing Electronic Roulette/Baccarat games (72 terminals).

The new layout does not include the existing Substitute Table on level 2.


4. The proposal raises no issues of regulatory concern for the Commission. Accordingly plan 2017 L2 003 (**attached**) is approved by the Chief Gambling Commissioner and the Executive Director under delegated authority pursuant to condition 11 SCML’s operator’s licence for the Auckland casino.



5. Once SCML is reliant on plan 2017 L2 003, plan 2017 L2 002 will cease to be valid.




**Graeme Reeves**  
Chief Gambling Commissioner  
Gambling Commission

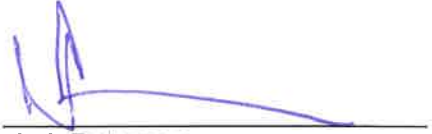

**Nick Paterson**  
Executive Director  
Gambling Commission

9 June 2017



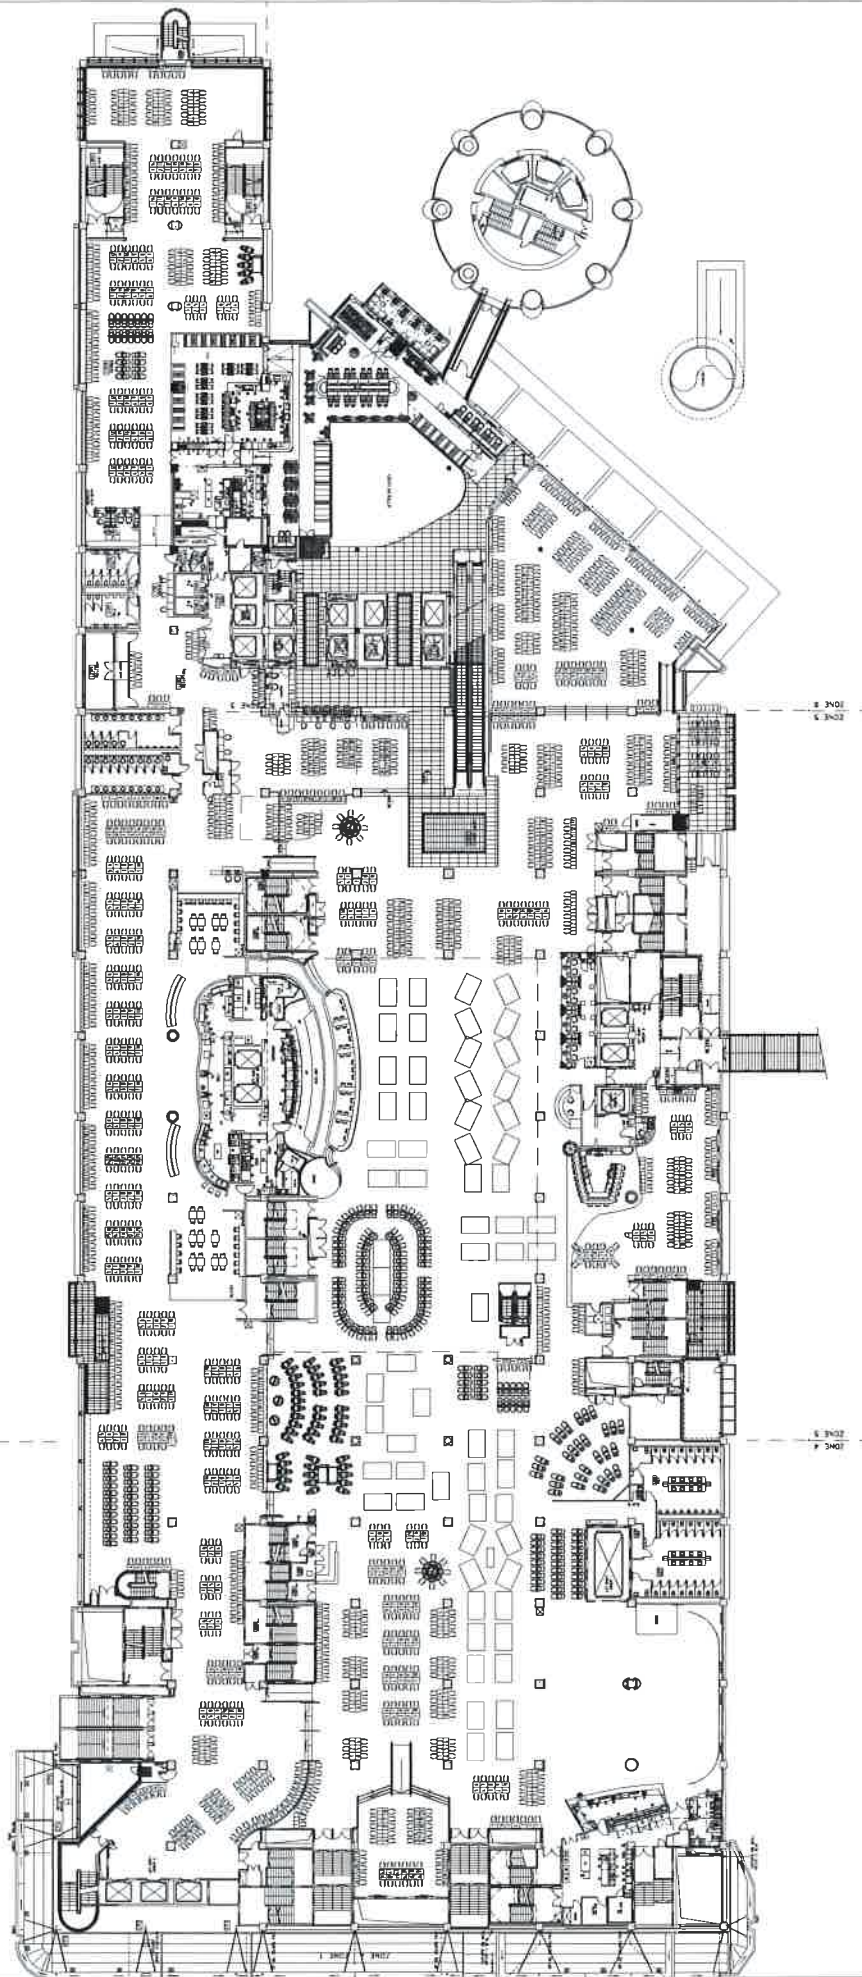

DO NOT SCALE

IF IN DOUBT ASK