

**DECISION UNDER DELEGATED AUTHORITY ON AN APPLICATION
BY SKYCITY CASINO MANAGEMENT LIMITED FOR APPROVAL OF
A NEW FLOOR PLAN FOR THE AUCKLAND CASINO**

Date of Decision:  July 2017

1. On 28 June 2017, SKYCITY Casino Management Limited ("SCML") applied, pursuant to condition 11 of its operator's licence for the Auckland casino, for approval of a new floor plan, 2017 L2 004.

2. Condition 11 provides as follows:

The Licence Holder shall operate in accordance with approved floor layouts showing the position of gaming tables and gaming machines. The Licence Holder shall obtain approval for new floor plans prior to relocating or installing tables or machines in positions not specified in approved floor layouts. When applying, the Licence Holder must submit fresh plans showing the floor layout for the Gambling Area and details of the proposed CCTV layout for consideration. Any change must comply with the Surveillance Standard. The Executive Director and a single Gambling Commissioner may approve the new floor plans if they are satisfied that the floor layout has no potentially adverse effects. If they are not so satisfied, the proposed floor plan must be referred to the Commission for a decision on approval.

3. SCML submitted as follows:

(a) On level 2 it wants to:

Diamond Room

- remove five fully automatic table games ("FATGs"); and
- replace them with six electronic gaming machines ("EGMs")

Main Gaming Floor


- remove five FATGs and replace with one bank of six EGMs; and
- remove four EGMs from each of three banks (12 EGMs in total) and thereafter reconfiguring those banks.

4. SCML has also highlighted that in the previous approved plan L2 003, two EGMs were inadvertently left off the plan. These EGMs were shown on the earlier plan L2 002 approved under delegated approval 678 dated 17 February 2017. Accordingly they have been reinstated on plan 2017 L2 004.

5. The proposal raises no issues of regulatory concern for the Commission. Accordingly plan 2017 L2 004 (**attached**) is approved by the Chief Gambling Commissioner and the Executive Director under delegated authority pursuant to condition 11 SCML's operator's licence for the Auckland casino.



6. Once SCML is reliant on plan 2017 L2 004, plan 2017 L2 003 will cease to be valid.

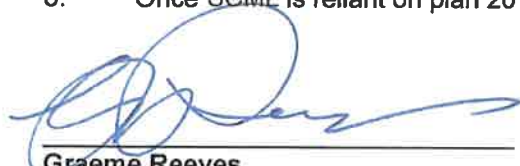


Graeme Reeves
Chief Gambling Commissioner
Gambling Commission



Nick Paterson
Executive Director
Gambling Commission

3 July 2017



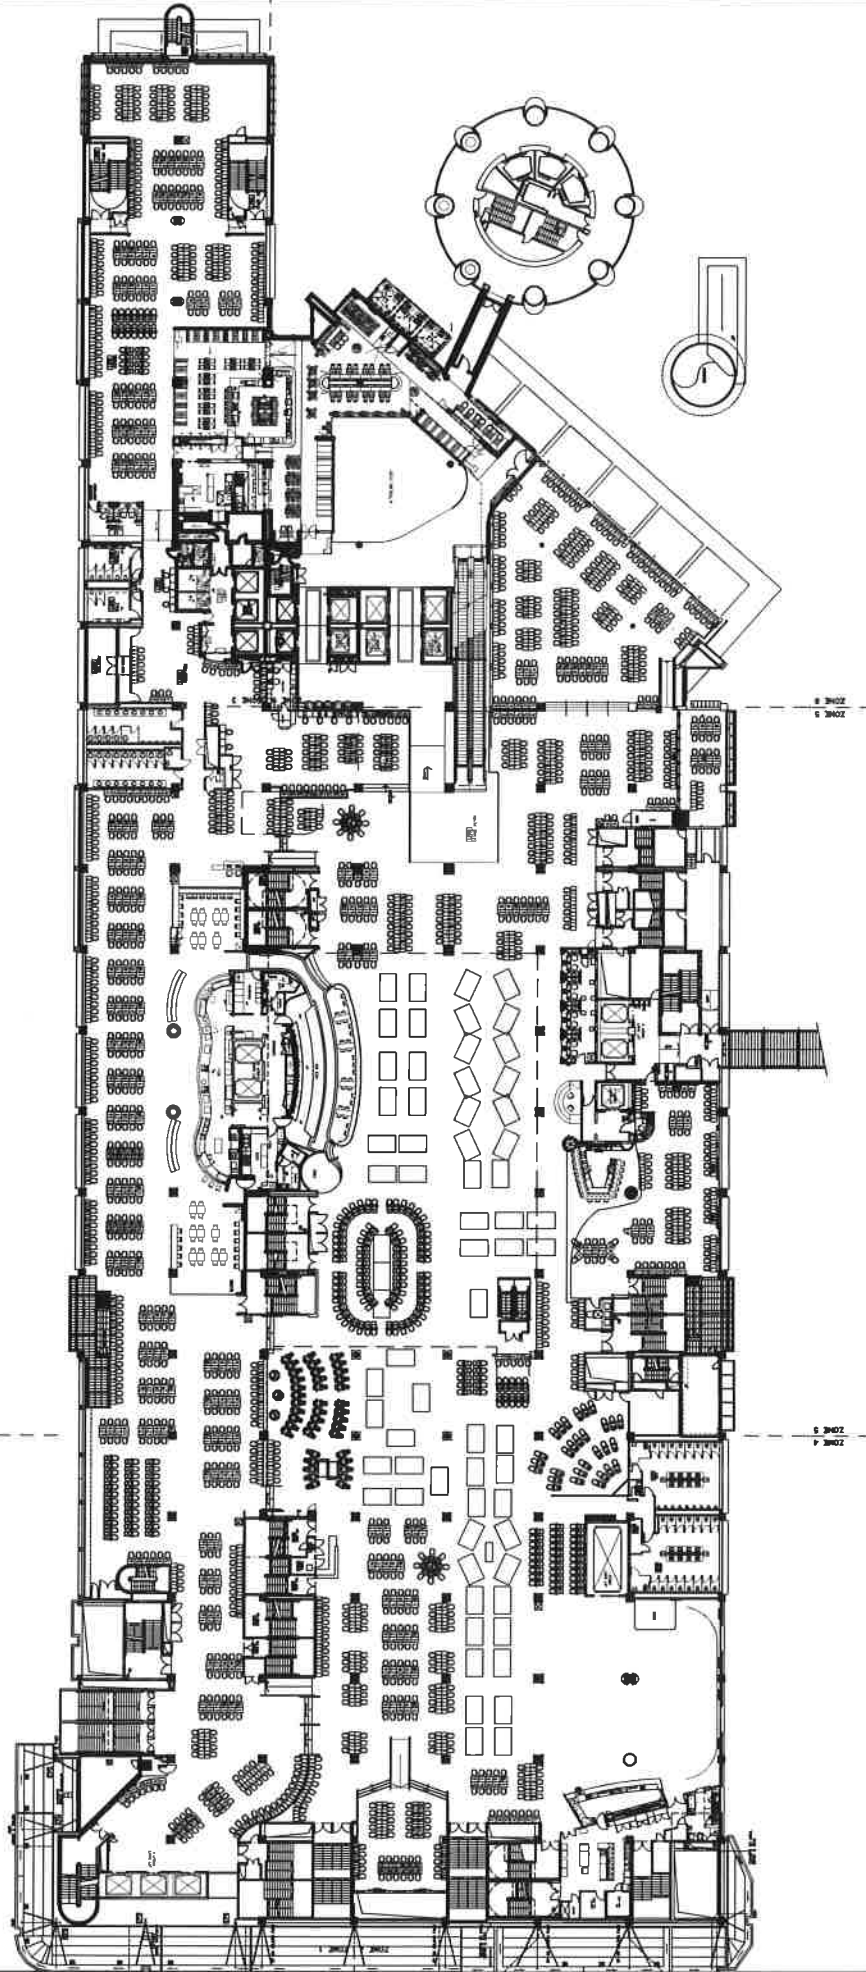

DO NOT SCALE

IF IN DOUBT ASK