

**DECISION UNDER DELEGATED AUTHORITY ON AN APPLICATION  
BY SKYCITY CASINO MANAGEMENT LIMITED FOR APPROVAL OF  
A NEW FLOOR PLAN FOR THE AUCKLAND CASINO**

**Date of Decision: 26 September 2018**

1. On 17 September 2018, SKYCITY Casino Management Limited (“**SCML**”) applied, pursuant to condition 11 of its operator’s licence for the Auckland casino, for approval of a new floor plan, 2018 L5 004 at the Auckland casino.

2. Condition 11 provides as follows:

The Licence Holder shall operate in accordance with approved floor layouts showing the position of gaming tables and gaming machines. The Licence Holder shall obtain approval for new floor plans prior to relocating or installing tables or machines in positions not specified in approved floor layouts. When applying, the Licence Holder must submit fresh plans showing the floor layout for the Gambling Area and details of the proposed CCTV layout for consideration. Any change must comply with the Surveillance Standard. The Executive Director and a single Gambling Commissioner may approve the new floor plans if they are satisfied that the floor layout has no potentially adverse effects. If they are not so satisfied, the proposed floor plan must be referred to the Commission for a decision on approval.

3. SCML submitted:

- It wants to make changes to the placement of its gambling product on level 5 of the casino, as follows:
  - install two tables in Salon 81 and reconfigure the existing tables in that Salon;  
and
  - remove one table from Salon 86.
- At all times the number of EGMs and gaming tables, including substitute tables, will comply with the requirements of its licence conditions. Similarly, the mix of games will comply with approved game mixes.

4. The proposal raises no issues of regulatory concern for the Commission. Accordingly plan 2018 L5 004 (**attached**) is approved by the Chief Gambling Commissioner and the Executive Director under delegated authority pursuant to condition 11 SCML’s operator’s licence for the Auckland casino.

5. Once SCML is reliant on plan 2018 L5 004, plan 2018 L5 003 will cease to be valid.



---

**Graeme Reeves**  
Chief Gambling Commissioner  
Gambling Commission


26 September 2018



---

**Blair Cairncross**  
Executive Director  
Gambling Commission

2018 L5 004

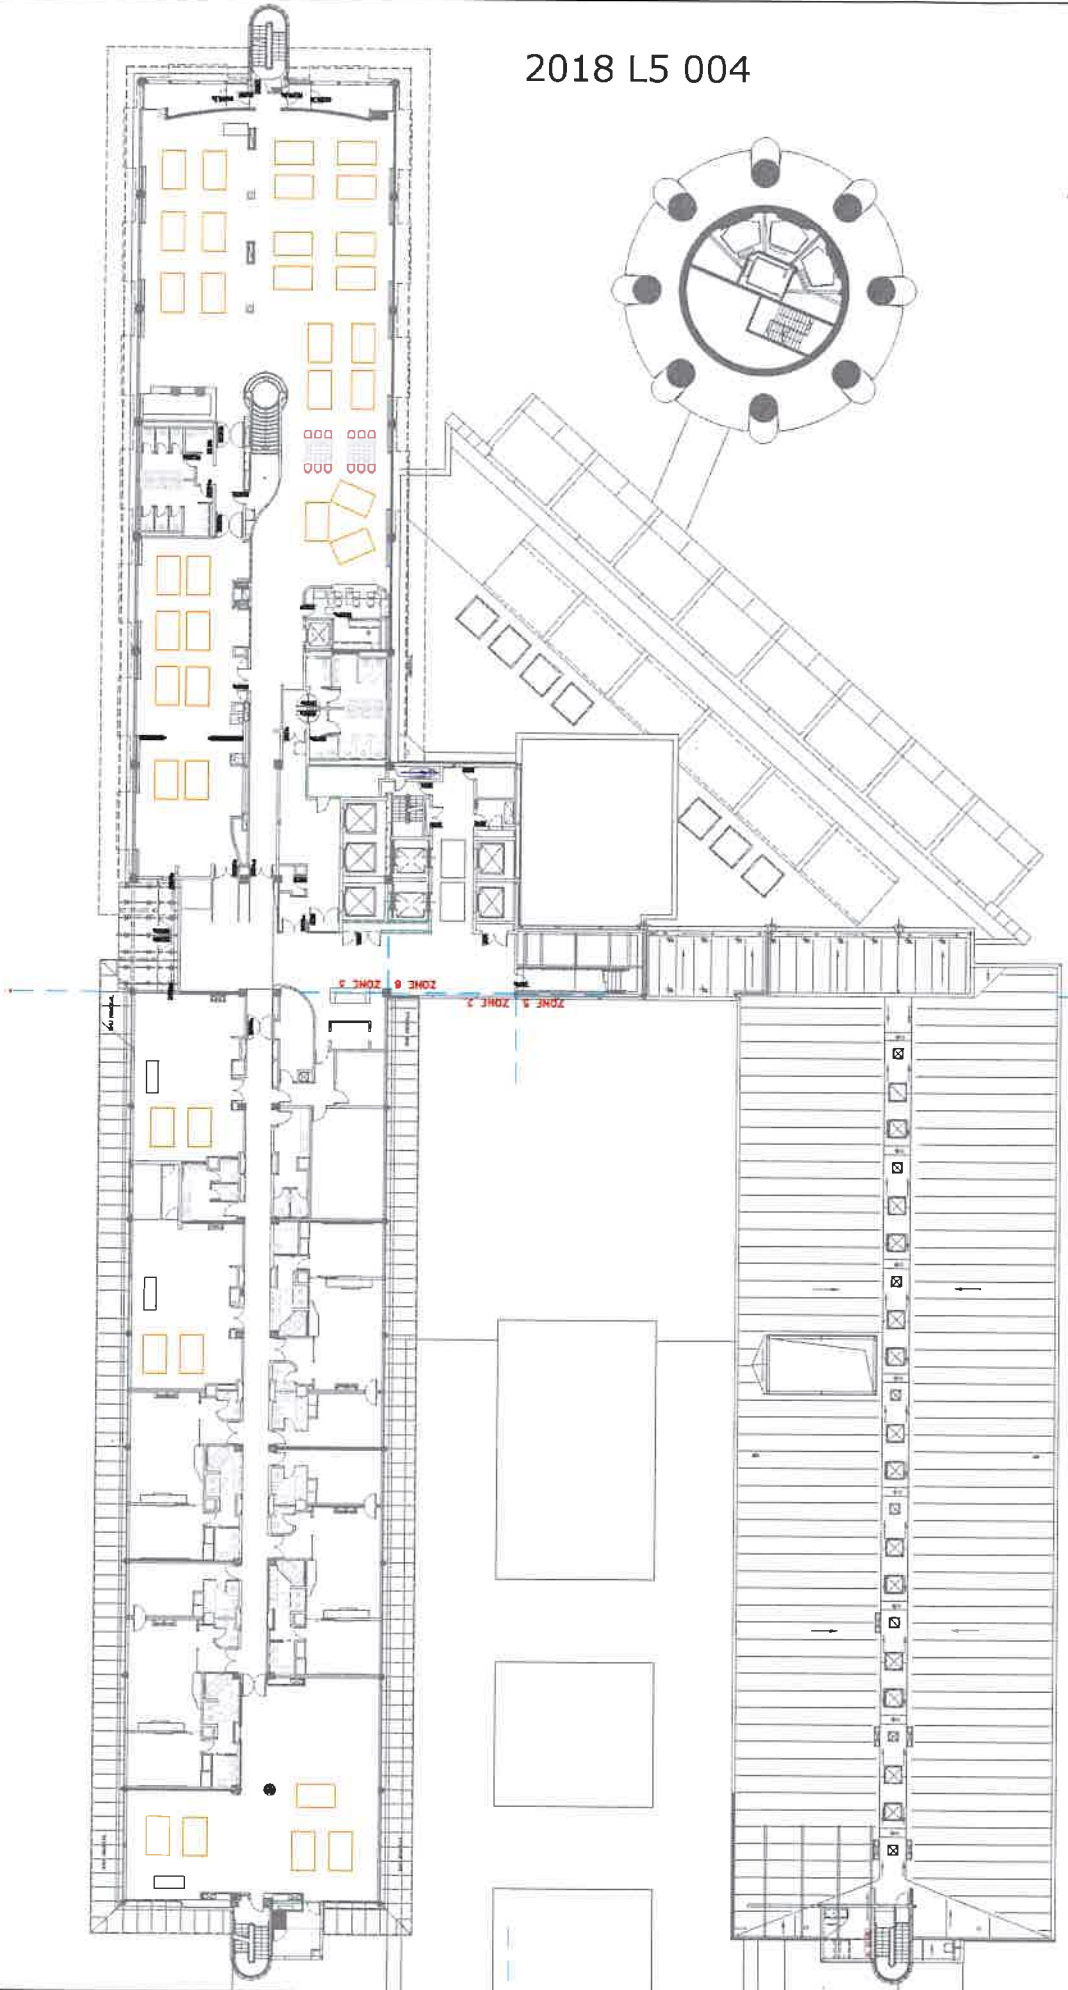

Any substituted tables denoted on the approved MGF Plan may be paired with the corresponding number of tables in salons 82, 86 and 88 as shown on this plan on a game type for game type bases. The casino games deployed on the substitute tables shall be consistent with an approved game mix for the salon tables and the number of table games in use shall not exceed the approved total.

## HORIZON - HOTEL H5

DO NOT SCALE