

**DECISION UNDER DELEGATED AUTHORITY ON AN APPLICATION
BY SKYCITY HAMILTON LIMITED AND SKYCITY CASINO MANAGEMENT LIMITED
FOR APPROVAL OF CONSTRUCTION AND DESIGN CHANGES,
AND A NEW FLOOR PLAN FOR THE HAMILTON CASINO**

Date of Decision: **23** July 2019

1. On 18 July 2019, SKYCITY Hamilton Limited (“**SHL**”) and SKYCITY Casino Management Limited (“**SCML**”) (together the “**Applicants**”) applied, pursuant to conditions 6 and 7 of SHL’s venue licence, for approval of construction and design changes to the Hamilton casino, and, pursuant to conditions 11 and 12 of SCML’s operator’s licence for the Hamilton casino, for approval of a new floor plan, “August 2019”.
2. Conditions 6 and 7 of SHL’s venue licence provide as follows:

6. The Licence Holder must obtain the approval of the Commission prior to:
 - (a) construction or design changes to Levels B1 and 1 of the Casino Venue, including the Gambling Area;
 - (b) the construction or relocation outside the Gambling Area and within the Casino Venue of bank facilities available to the public excluding ATMs, EFTPOS and like devices;
 - (c) the addition or alteration of signage relating to the casino business on the exterior of the Casino Venue or on or around the building within which it is located.

The process by which the Licence Holder may obtain approval for construction or design changes to Levels B1 and 1 of the Casino Venue (6(a) above) is set out in condition 7. The Commission will determine any application for approval under 6(b). The Executive Director may approve the addition or alteration of signage relating to the casino business on the exterior of the Casino Venue or on or around the building within which it is located (paragraph (c) above) if he/she is satisfied the proposed changes will have no potentially adverse effects. If he/she is not so satisfied, the proposed changes must be referred to the Commission for a decision on approval.

7. The Licence Holder must notify the Executive Director of any proposed changes to the construction or design of Levels B1 and 1 of the Casino Venue. Notification must be accompanied by relevant drawings and an assessment of any impacts the alterations may have on:
 - (a) the integrity and fairness of games;
 - (b) the effectiveness of security and surveillance;
 - (c) harm prevention, harm minimisation and responsible gambling;
 - (d) potential access to the Gambling Area by persons under 20 years of age; and
 - (e) compliance by any person with the Act, including section 11.

The Executive Director may approve the proposed changes to the construction or design if he or she is satisfied that there are no adverse impacts in relation to the matters specified in (a)-(e) above. If the Executive

Director is not satisfied, he or she will refer the proposal to the Commission for determination.

3. Conditions 11 and 12 of SCML's operator's licence for the Hamilton casino provide as follows:

11. The Licence Holder shall operate in accordance with approved floor layouts showing the position of gaming tables and gaming machines.
12. The Licence Holder shall obtain the approval of the Commission for new floor plans prior to relocating or installing tables or machines in positions not specified in approved floor layouts. When applying, the Licence Holder must submit fresh plans showing the floor layout for the Gambling Area and details of the proposed CCTV layout for the consideration of the Commission. Any changes must comply with the Surveillance Standard. The Executive Director and a single Gambling Commissioner may approve the new floor plans if they are satisfied that the floor layout has no potentially adverse effects. If they are not so satisfied, the proposed floor plan must be referred to the Commission for a decision on approval.

4. The Applicants submitted as follows:

Construction and design changes

- (a) In decision GC19/18, the Commission approved construction and design changes to level 1 of the Hamilton casino.
- (b) It wants to amend these changes by removing an existing sound room and utilising the vacant area for a further wind lobby connected to the smoking balcony on the MGF.
- (c) The proposed changes will have no impact on the existing footprint of the Gambling Area.
- (d) The new feature will have no adverse impact on the matters specified in condition 7 of SHL's venue licence.

Floor plan

- (e) Due to the delay in the previously approved construction and design changes, it has not transitioned to plan "December 2018 II".
- (f) It has revised plan "December 2018 II" to incorporate the new wind lobby and renamed it plan "August 2019" to reflect better the date of the plan which will be relied upon. Once relied upon, this plan will replace "July 2019", approved in delegated approval 985.

5. The proposals raise no issues of regulatory concern for the Commission. Accordingly, the proposed construction and design changes and plan "August 2019" (**attached**) are approved by the Chief Gambling Commissioner and the Executive Director under delegated

authority, pursuant to conditions 6 and 7 of SHL's venue licence, and conditions 11 and 12 of SCML's operator's licence, for the Hamilton casino.

- 6. Once the Applicants are reliant on plan "August 2019", plans "December 2018 II" and "July 2019" will cease to be valid.



Graeme Reeves
Chief Gambling Commissioner
Gambling Commission




Blair Cairncross
Executive Director
Gambling Commission

23 July 2019



August 2019

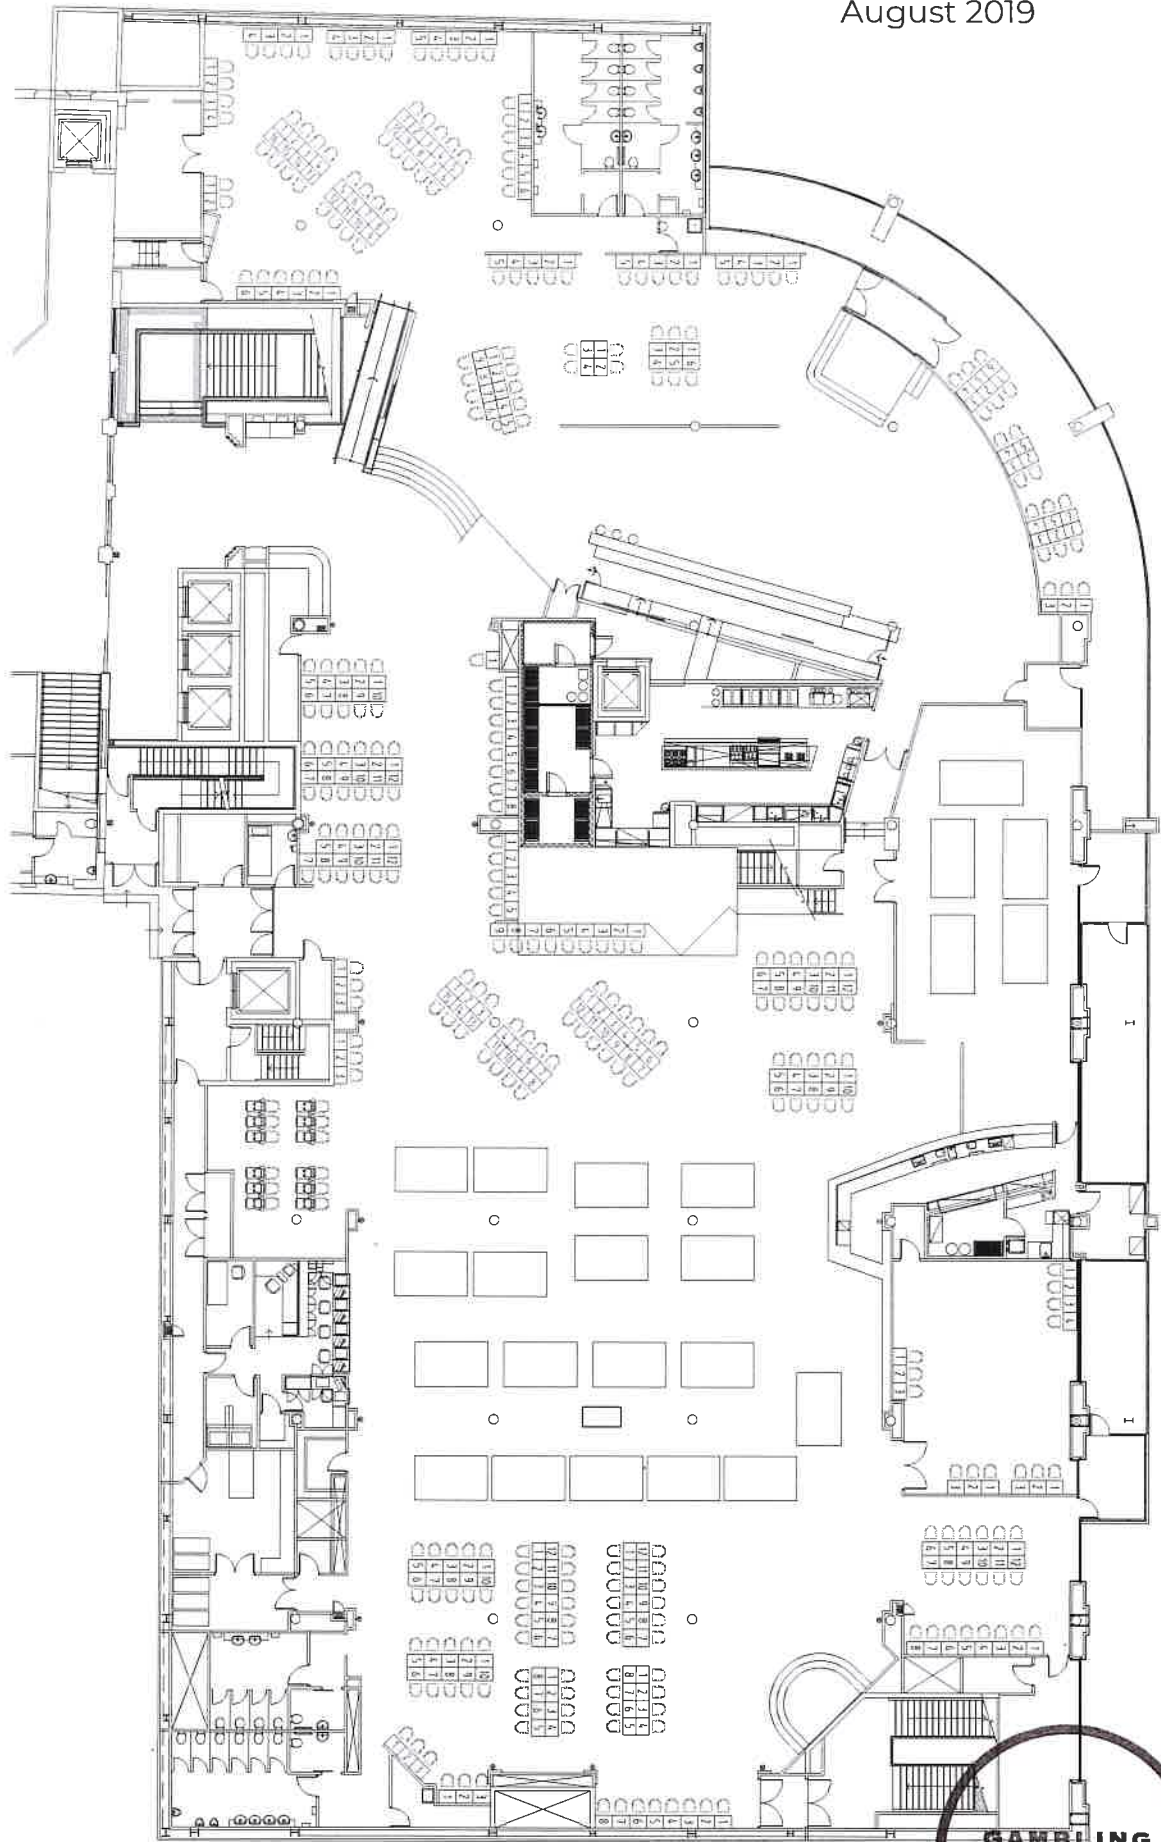

DO NOT SCALE

N COURT ASX